



CITY VIEWS

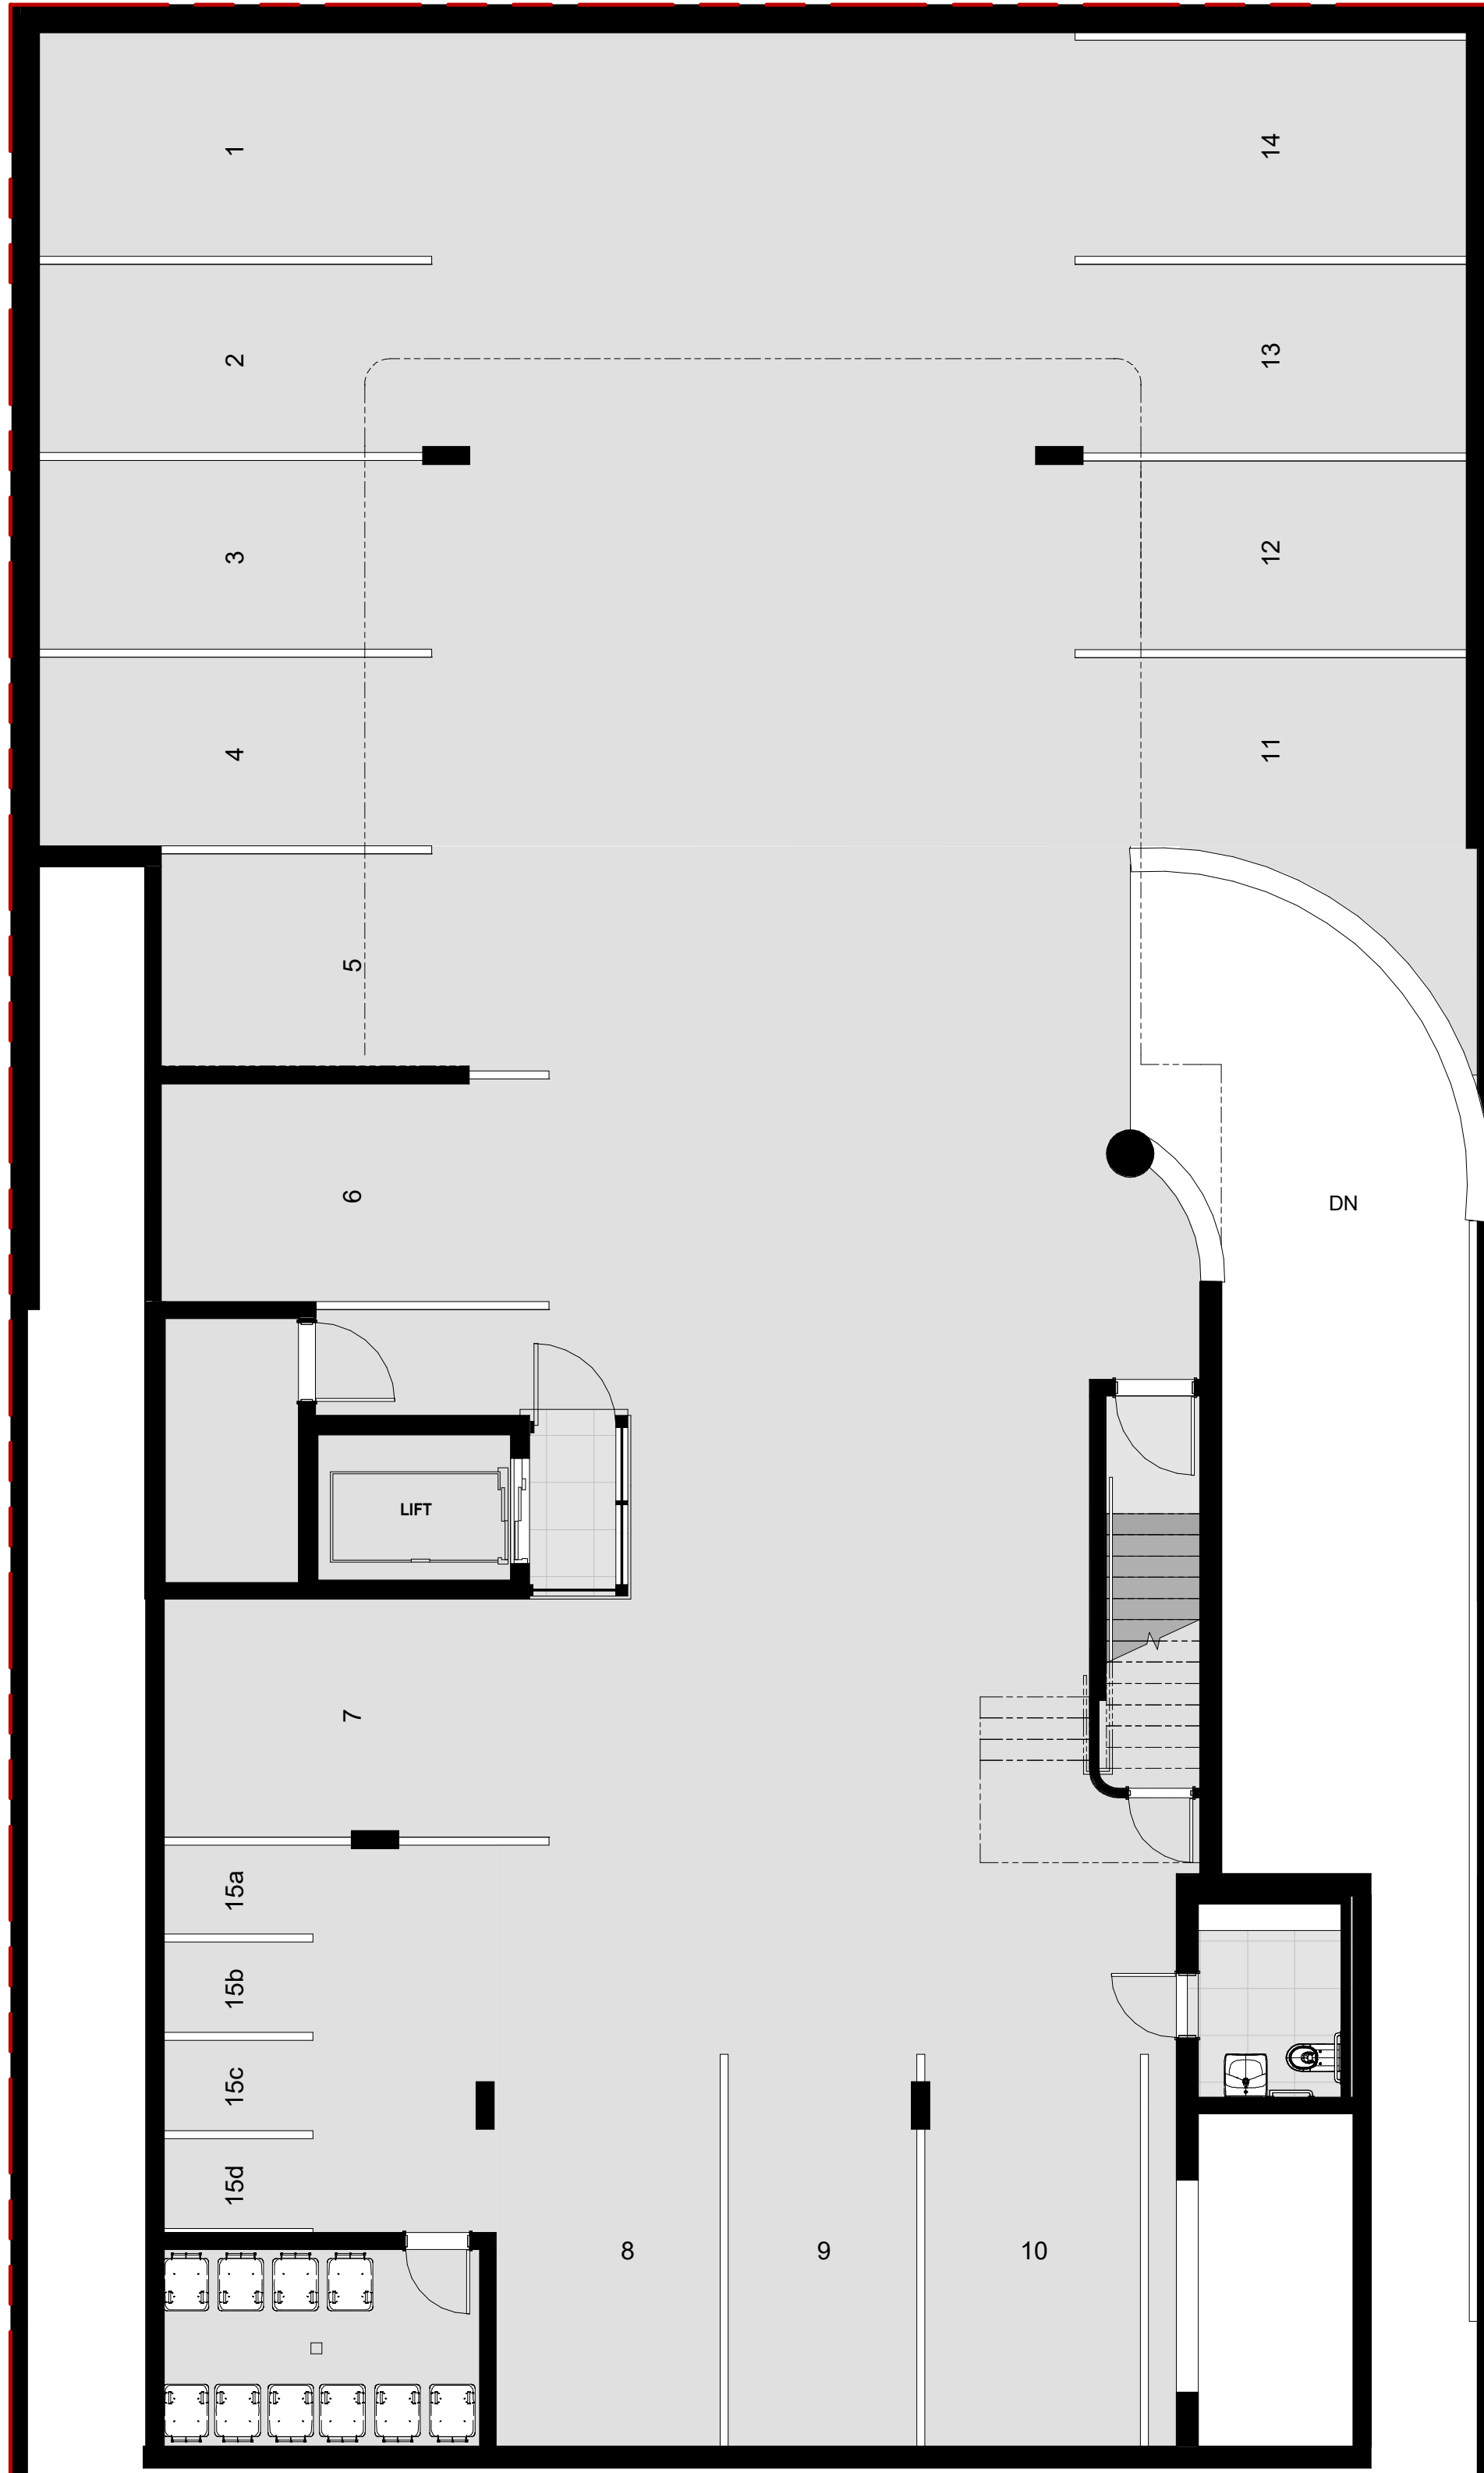

DAVENPORT ROAD
TABLE MOUNTAIN VIEWS

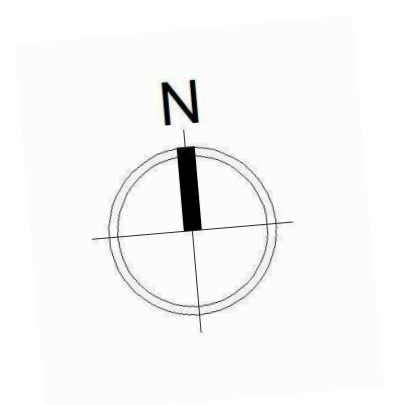

DRAWING: Basement Floor Plan

SCALE: 1 : 75

DRAWING NO: A(PR)000


REV: 2

PROJECT: 11 Davenport

HORIZON | RESIDENTIAL
CAPITAL



DAVENPORT ROAD
TABLE MOUNTAIN VIEWS

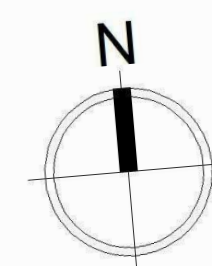

DRAWING: First Floor Plan


SCALE: 1 : 75

DRAWING NO: A(PR)001


REV: 2

PROJECT: 11 Davenport

HORIZON | RESIDENTIAL
CAPITAL

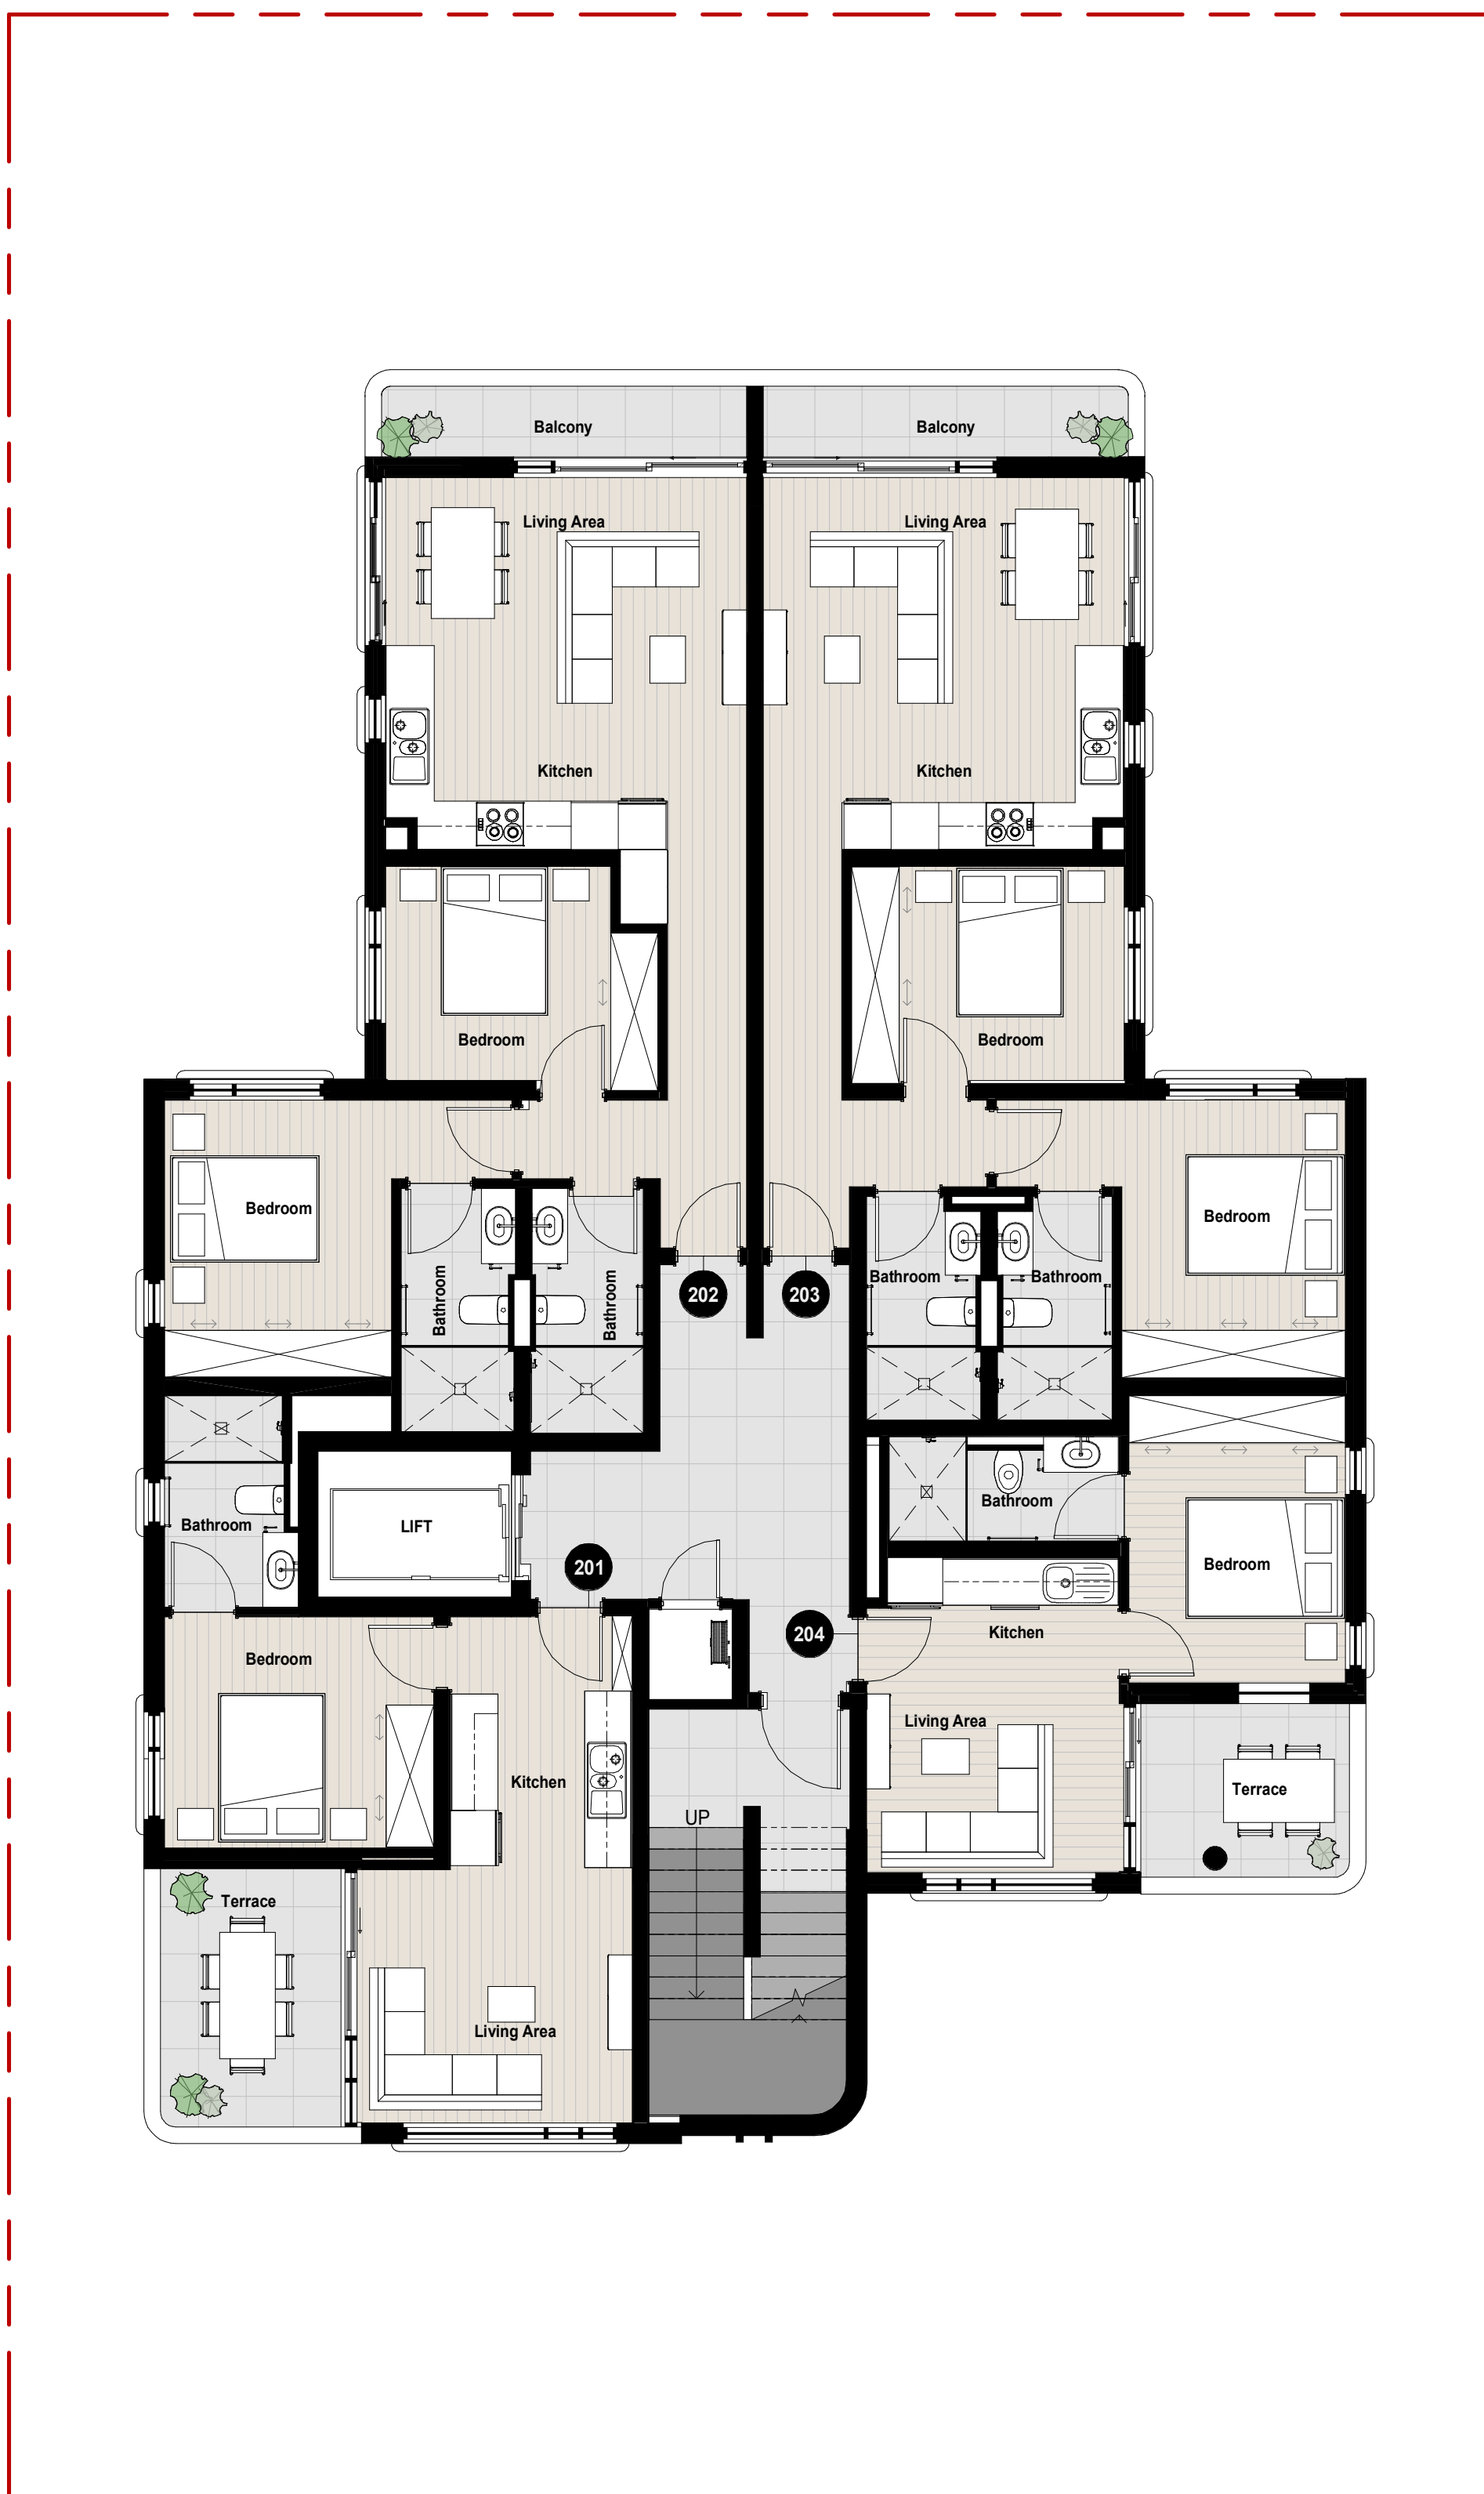

DAVENPORT ROAD
TABLE MOUNTAIN VIEWS

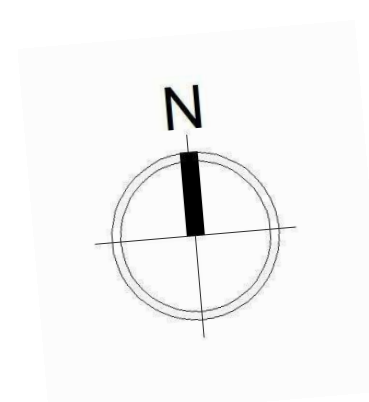

DRAWING: Second Floor Plan

SCALE: 1 : 75

DRAWING NO: A(PR)002


REV: 2

PROJECT: 11 Davenport

CITY VIEWS



DAVENPORT ROAD
TABLE MOUNTAIN VIEWS

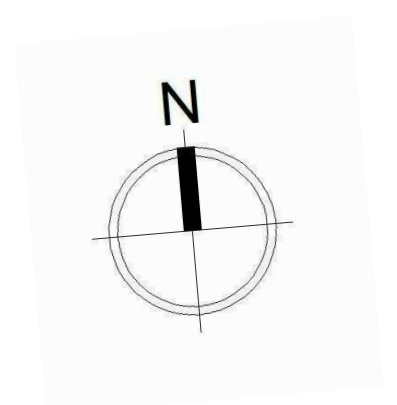

DRAWING: Third Floor Plan

SCALE: 1 : 75

DRAWING NO: A(PR)003

REV: 2


PROJECT: 11 Davenport

HORIZON | RESIDENTIAL
CAPITAL

CITY VIEWS



DAVENPORT ROAD
TABLE MOUNTAIN VIEWS

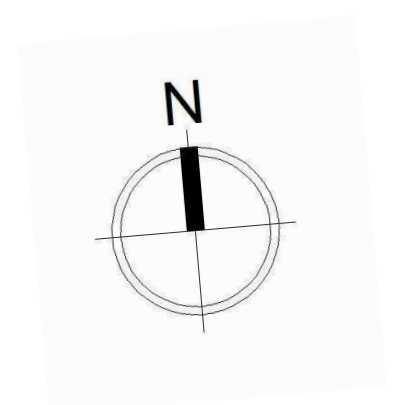

DRAWING: Fourth Floor Plan

SCALE: 1 : 75


DRAWING NO: A(PR)004

REV: 2


PROJECT: 11 Davenport

HORIZON | RESIDENTIAL
CAPITAL

CITY VIEWS

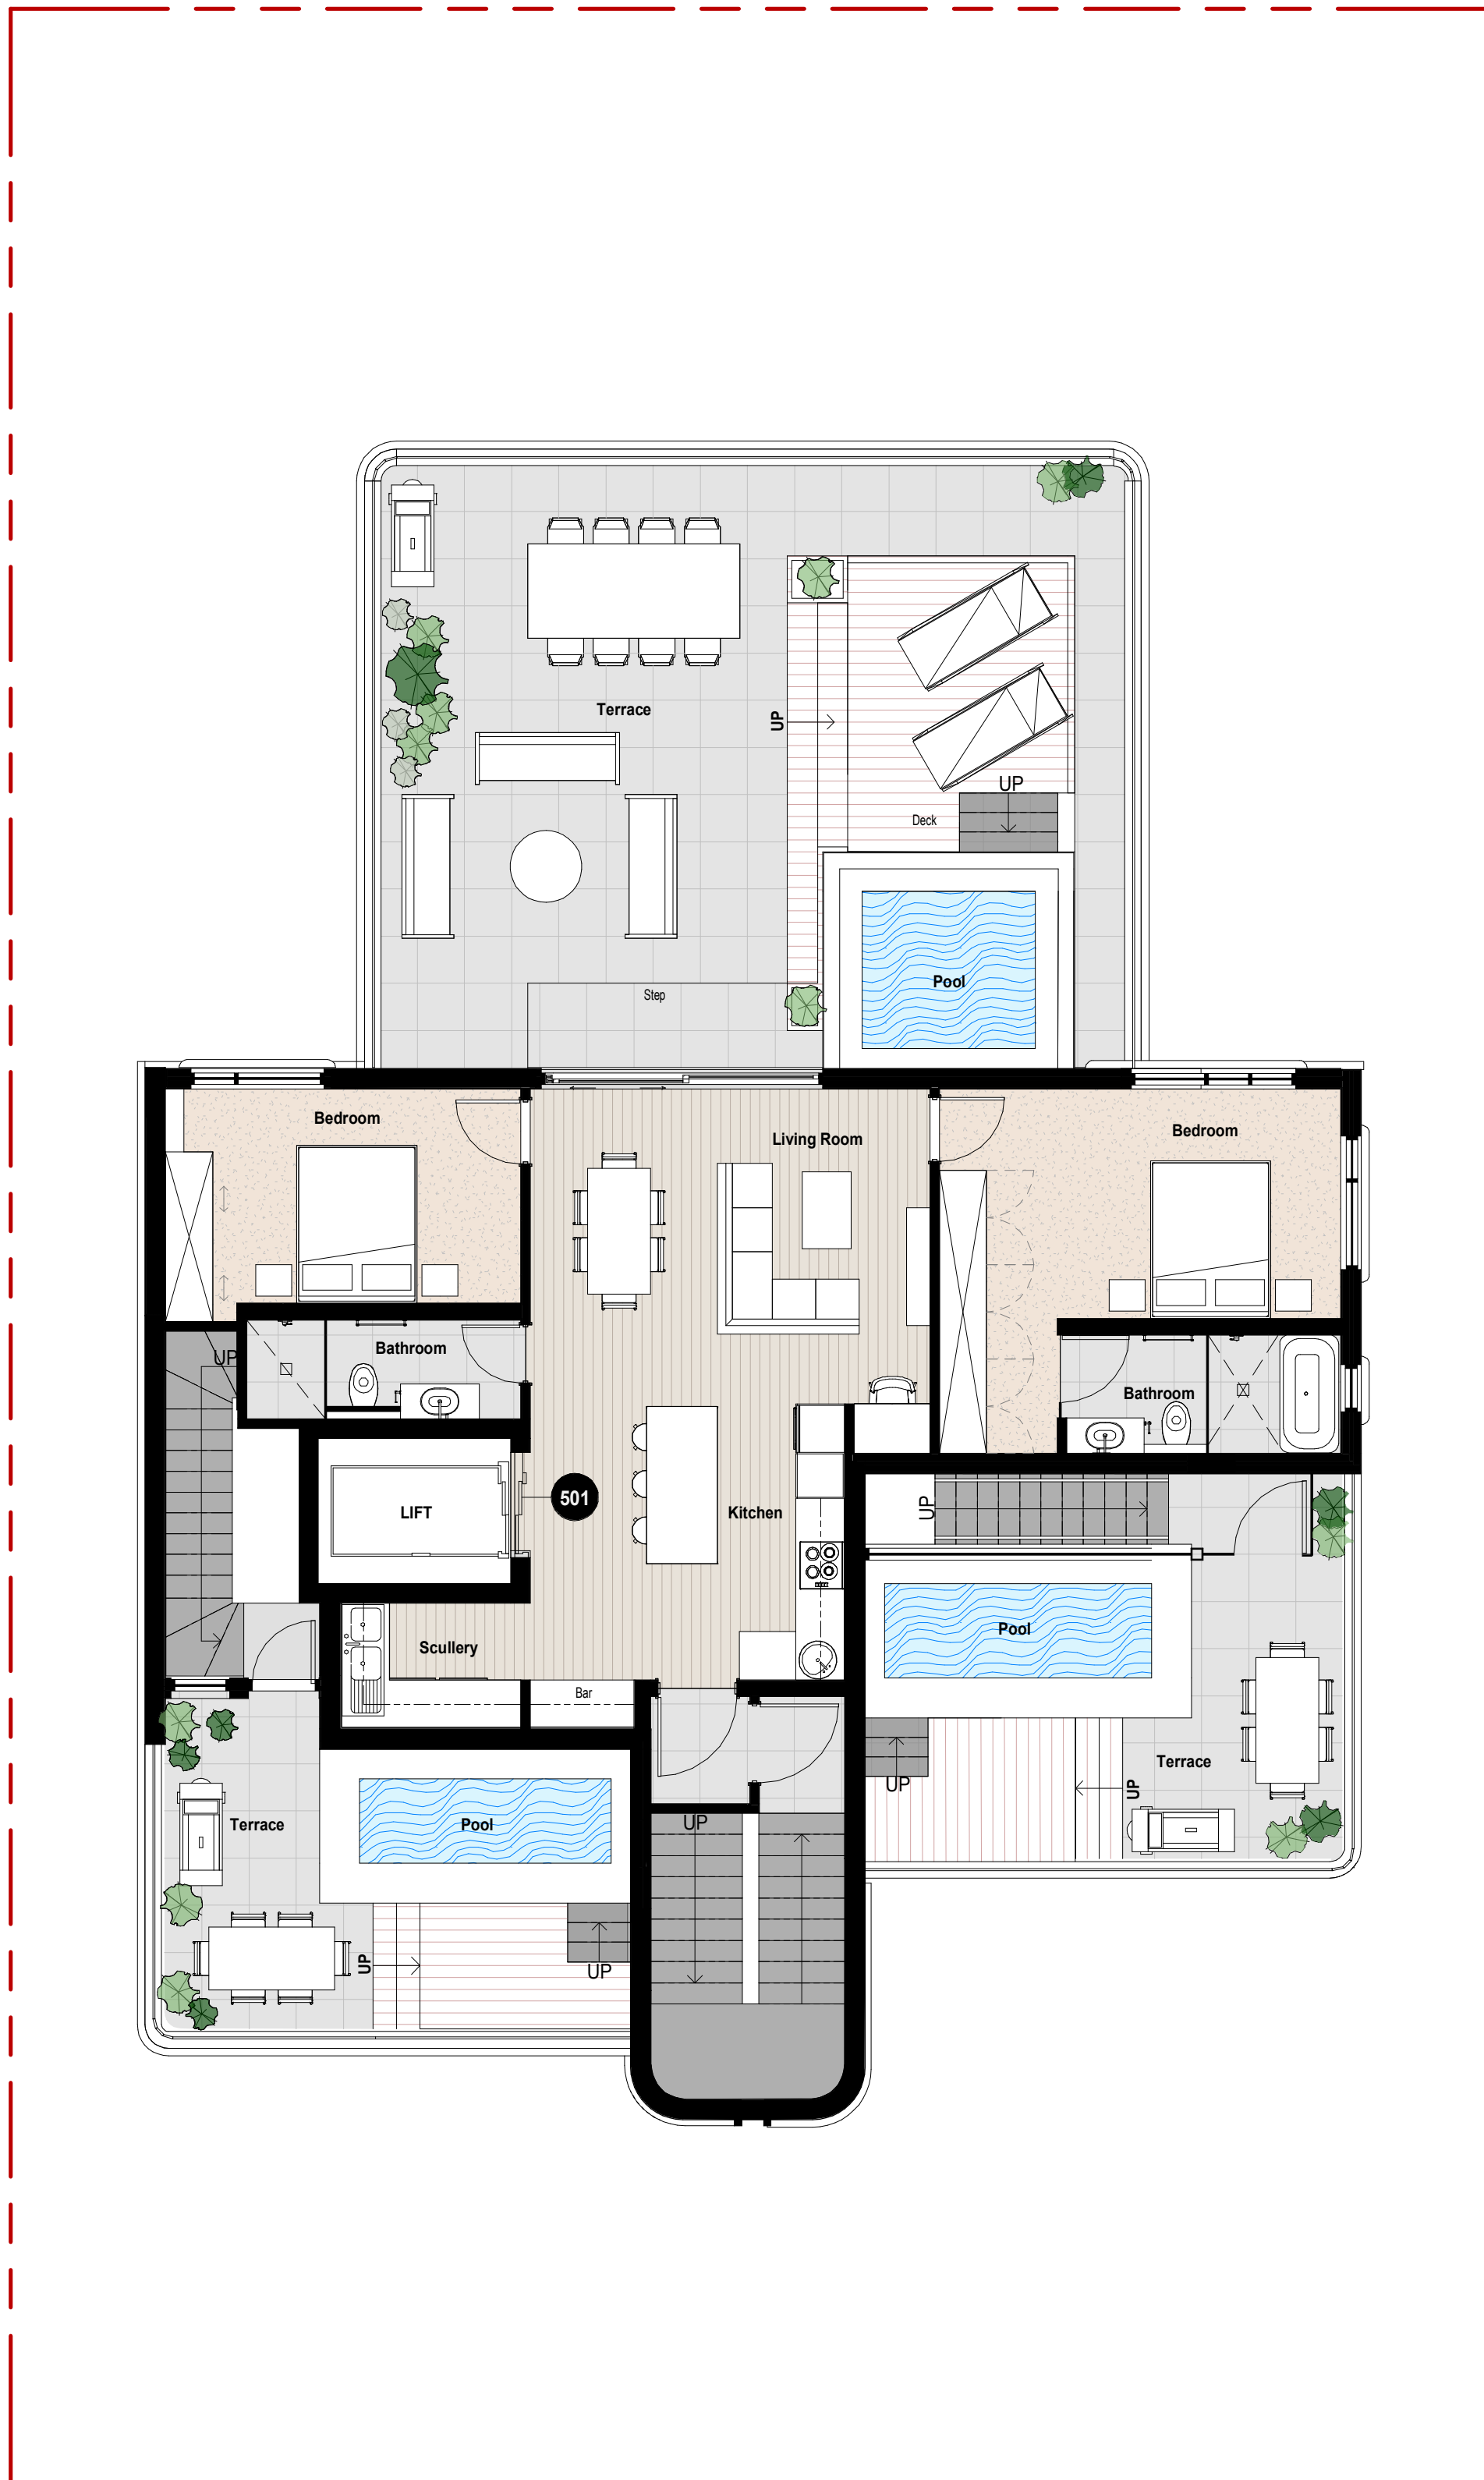

DAVENPORT ROAD
TABLE MOUNTAIN VIEWS

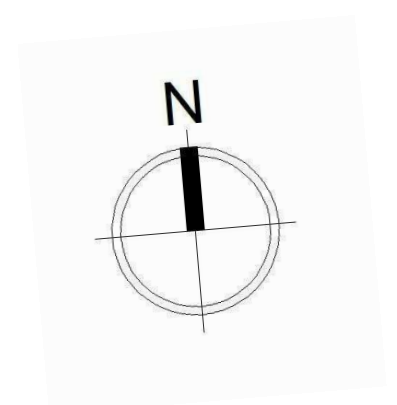

DRAWING: Fifth Floor Plan


SCALE: 1 : 75

DRAWING NO: A(PR)005




REV: 2

PROJECT: 11 Davenport


HORIZON | RESIDENTIAL
CAPITAL

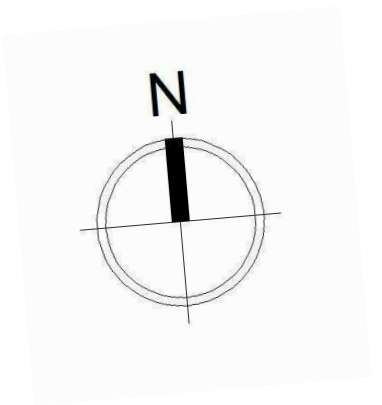

DRAWING:	Unit 401	SCALE:	1 : 75
DRAWING NO:	A(PR)0041	REV:	1
PROJECT:	11 Davenport		

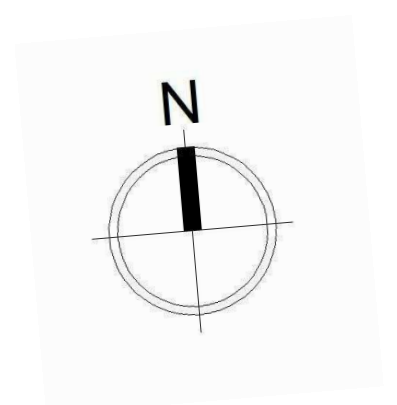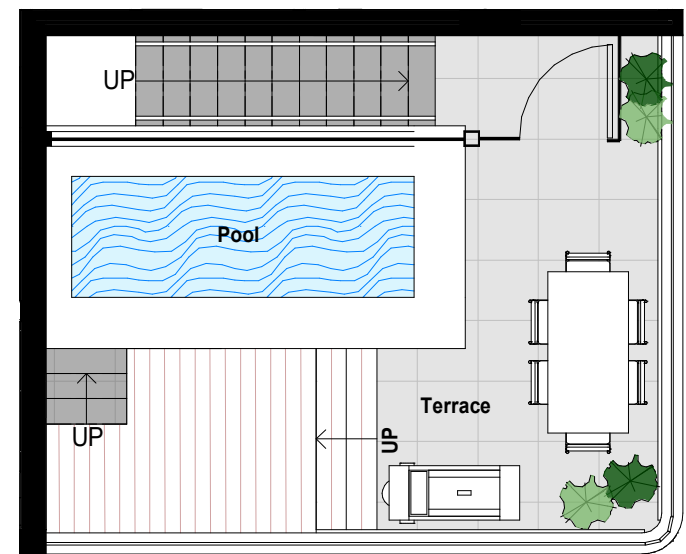
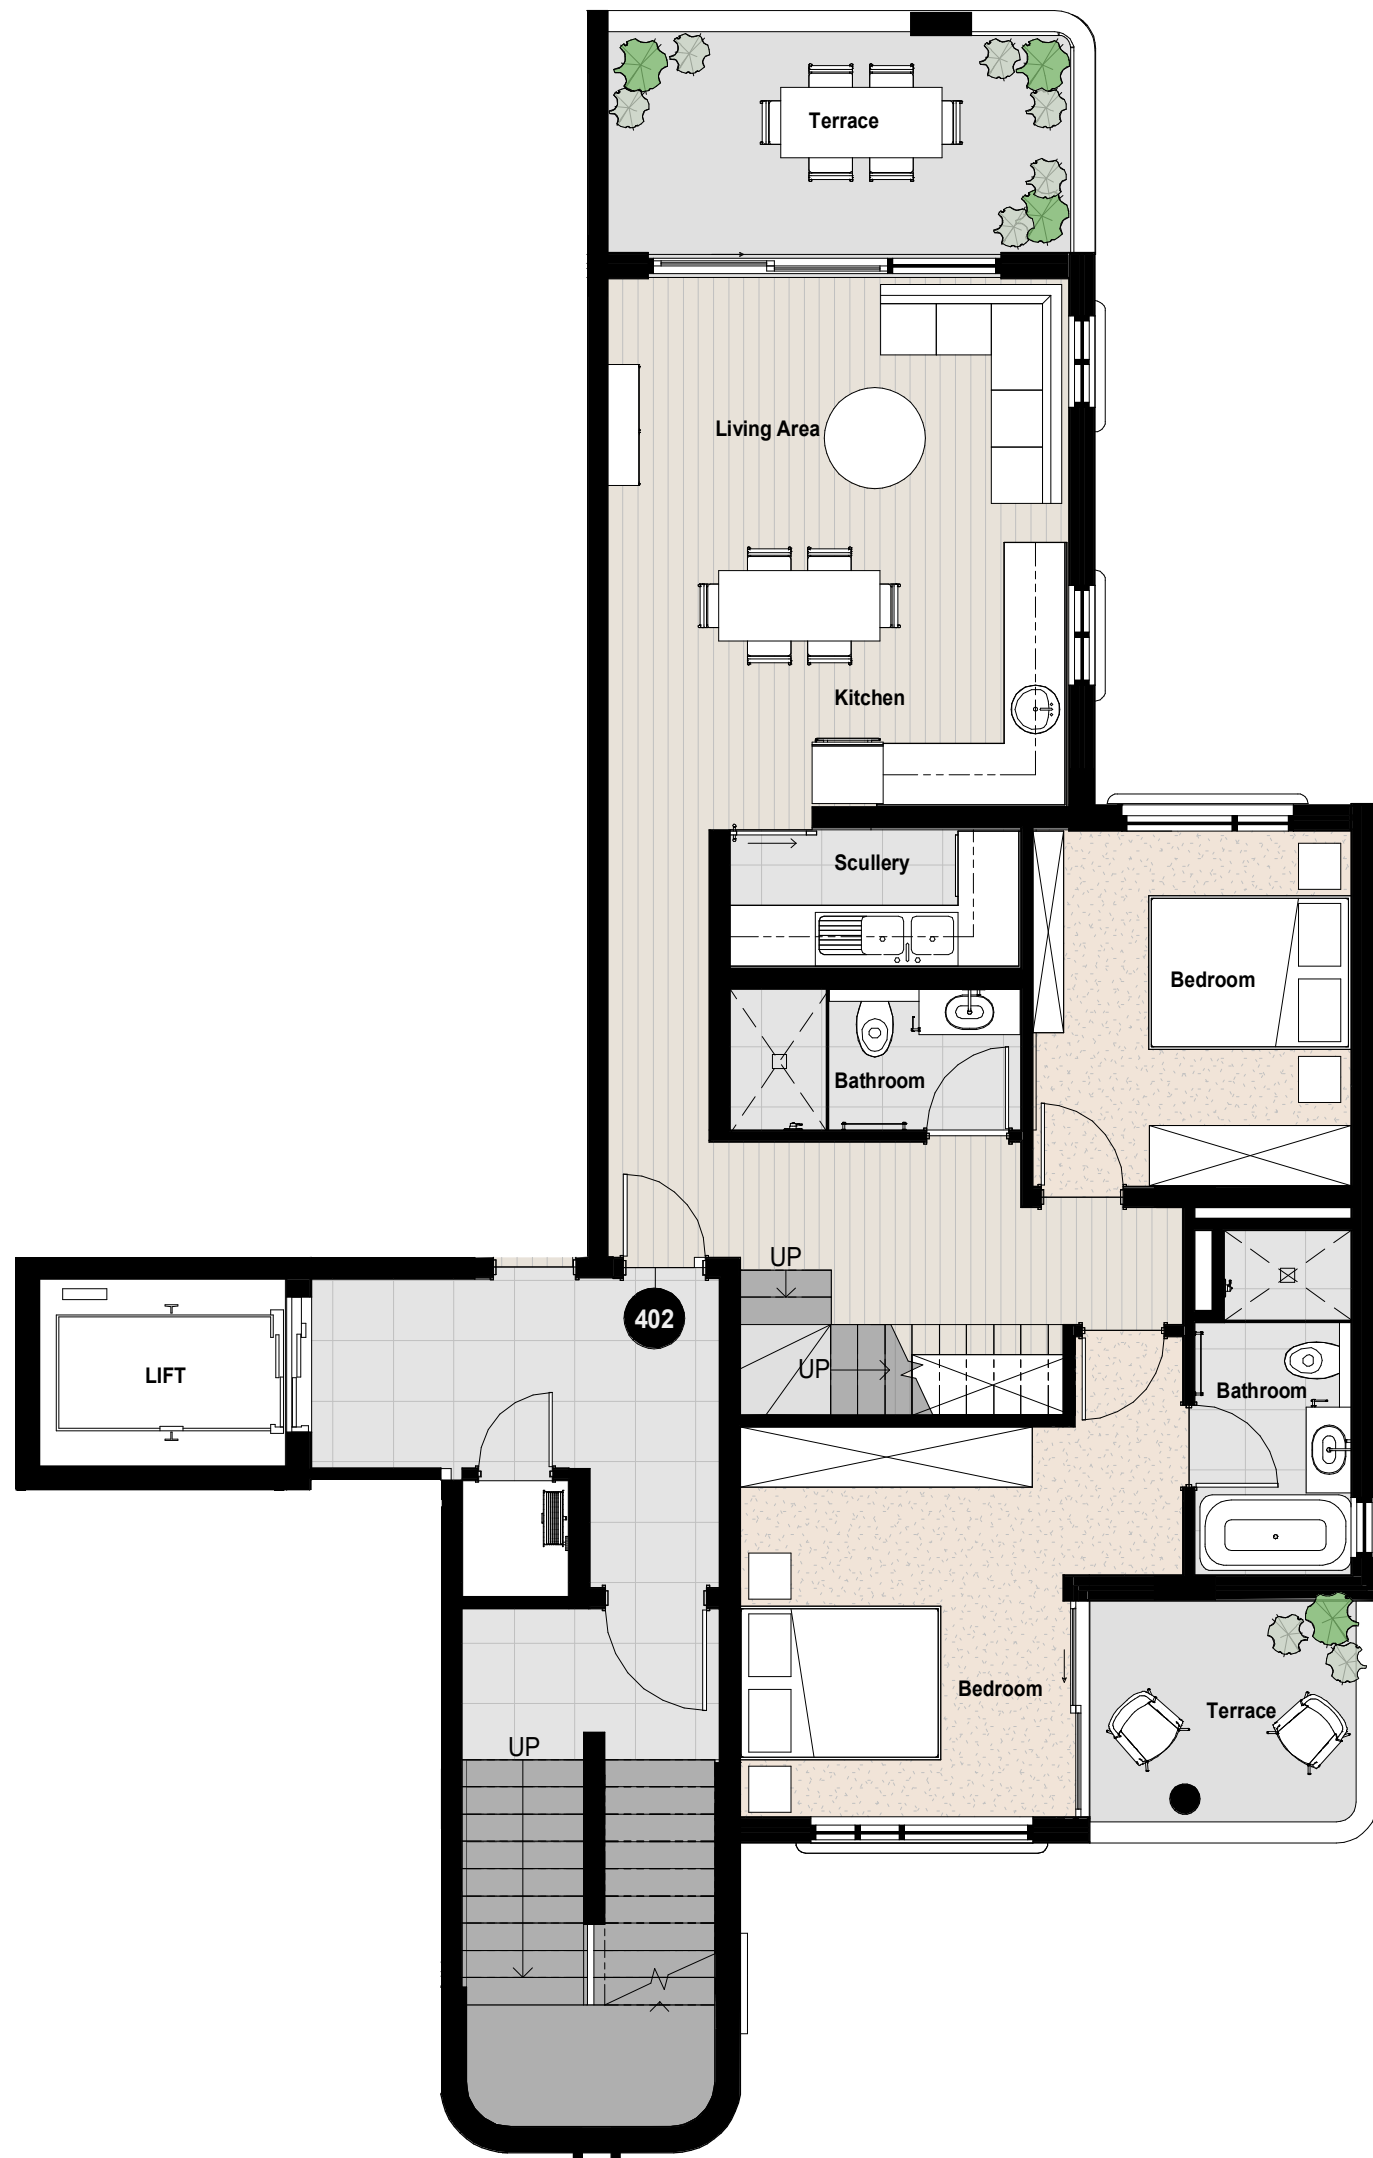


DRAWING: Unit 402 **SCALE:** 1 : 75
DRAWING NO: A(PR)0042 **REV:** 1
PROJECT: 11 Davenport

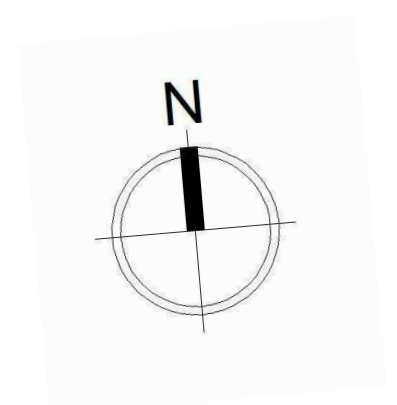

DRAWING:	Unit 501	SCALE:	1 : 75
DRAWING NO:	A(PR)0043	REV:	1
PROJECT:	11 Davenport		

HORIZON | RESIDENTIAL
CAPITAL

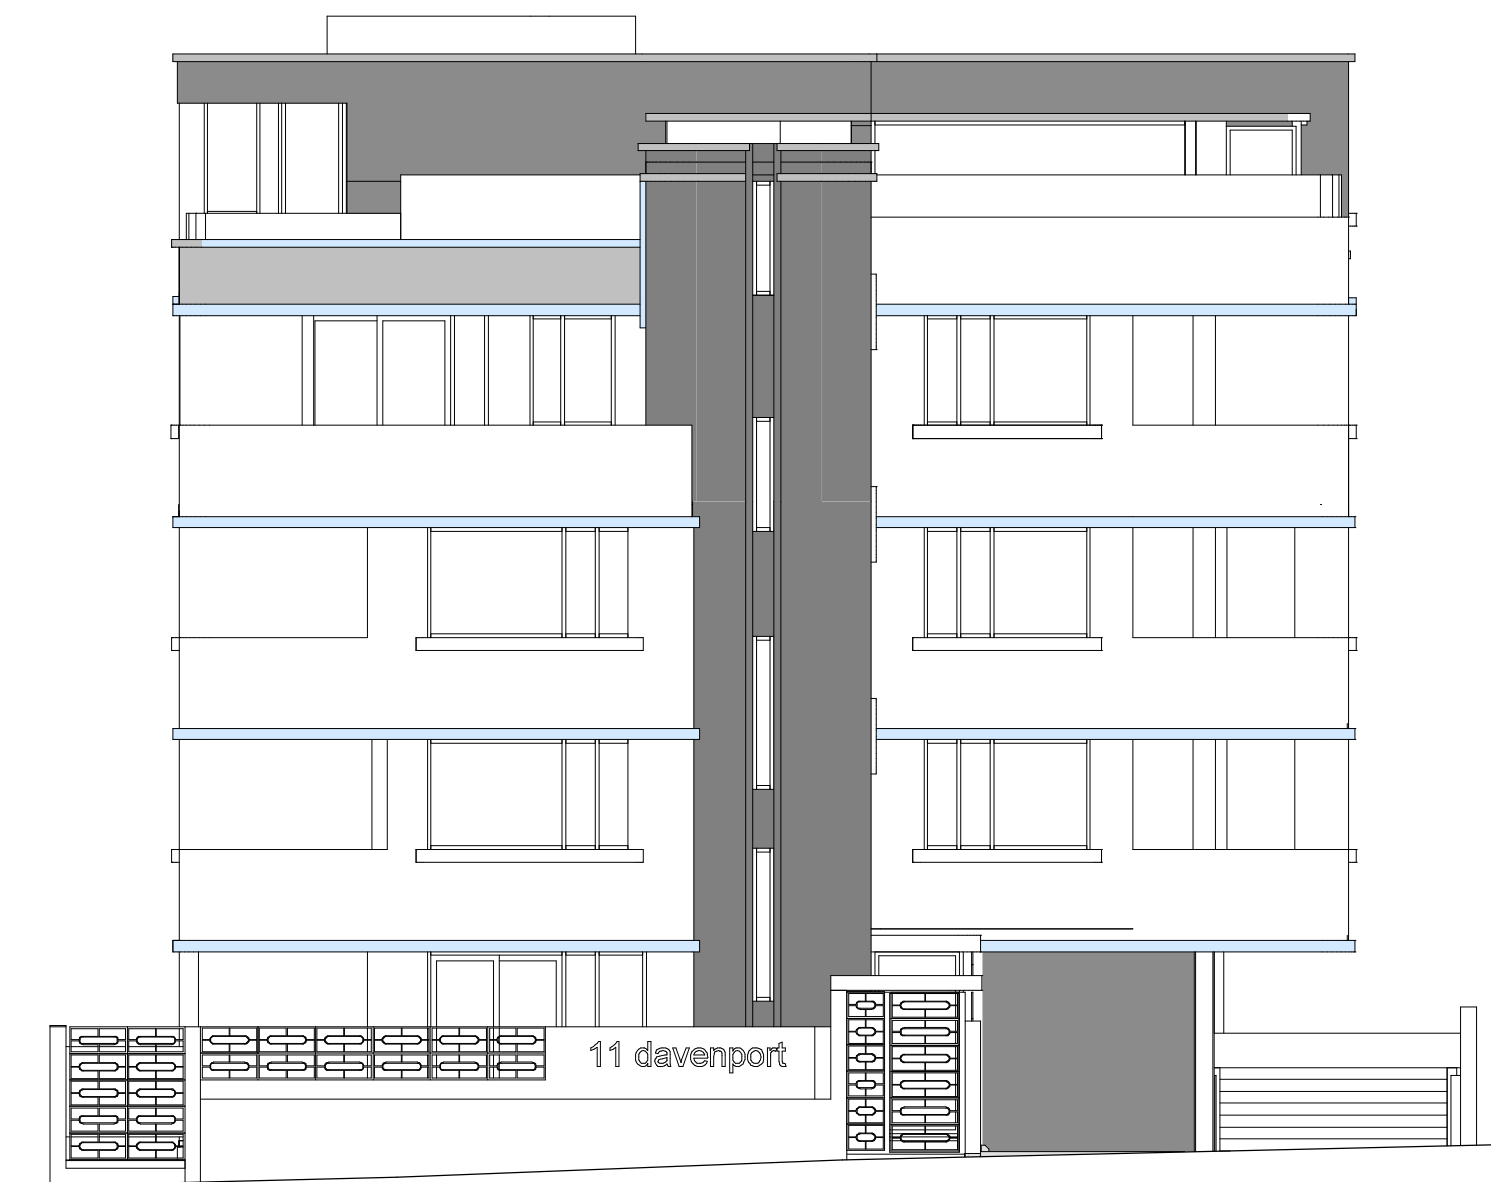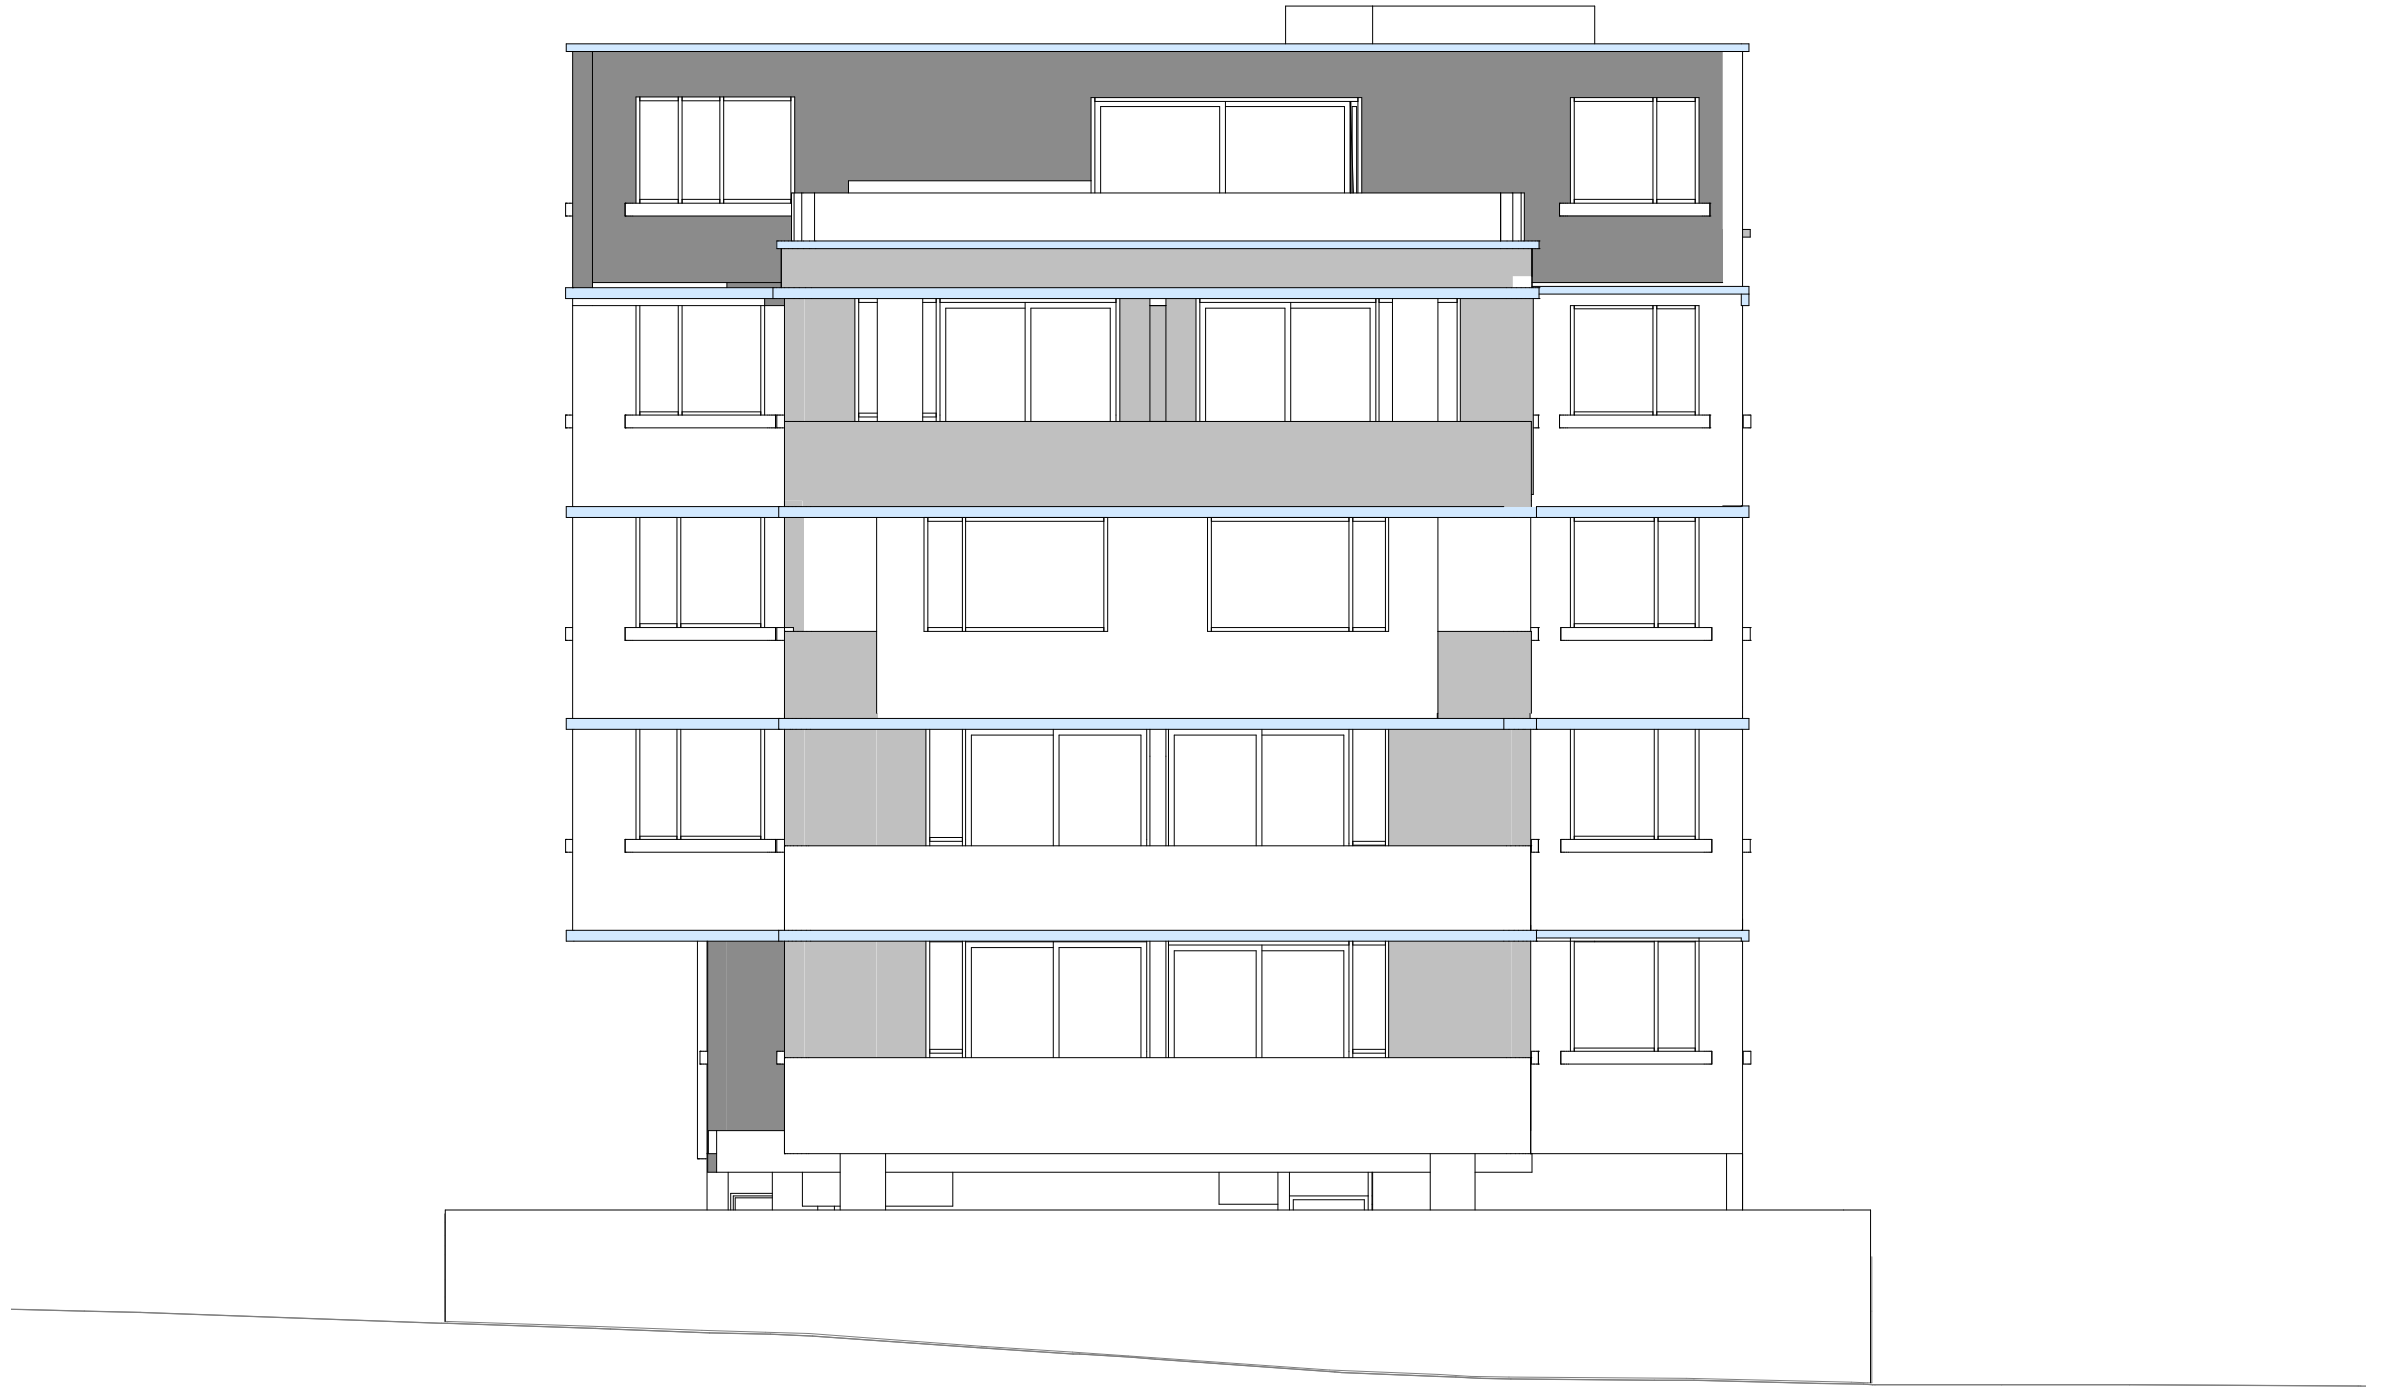

DRAWING: North & South Elevations

SCALE: 1 : 100

DRAWING NO: A(PR)130

REV: 1

PROJECT: 11 Davenport

HORIZON | RESIDENTIAL
CAPITAL



DRAWING: East & West Elevations

SCALE: 1 : 100

DRAWING NO: A(PR)131

REV: 1

PROJECT: 11 Davenport

HORIZON | RESIDENTIAL
CAPITAL