



CITY VIEWS

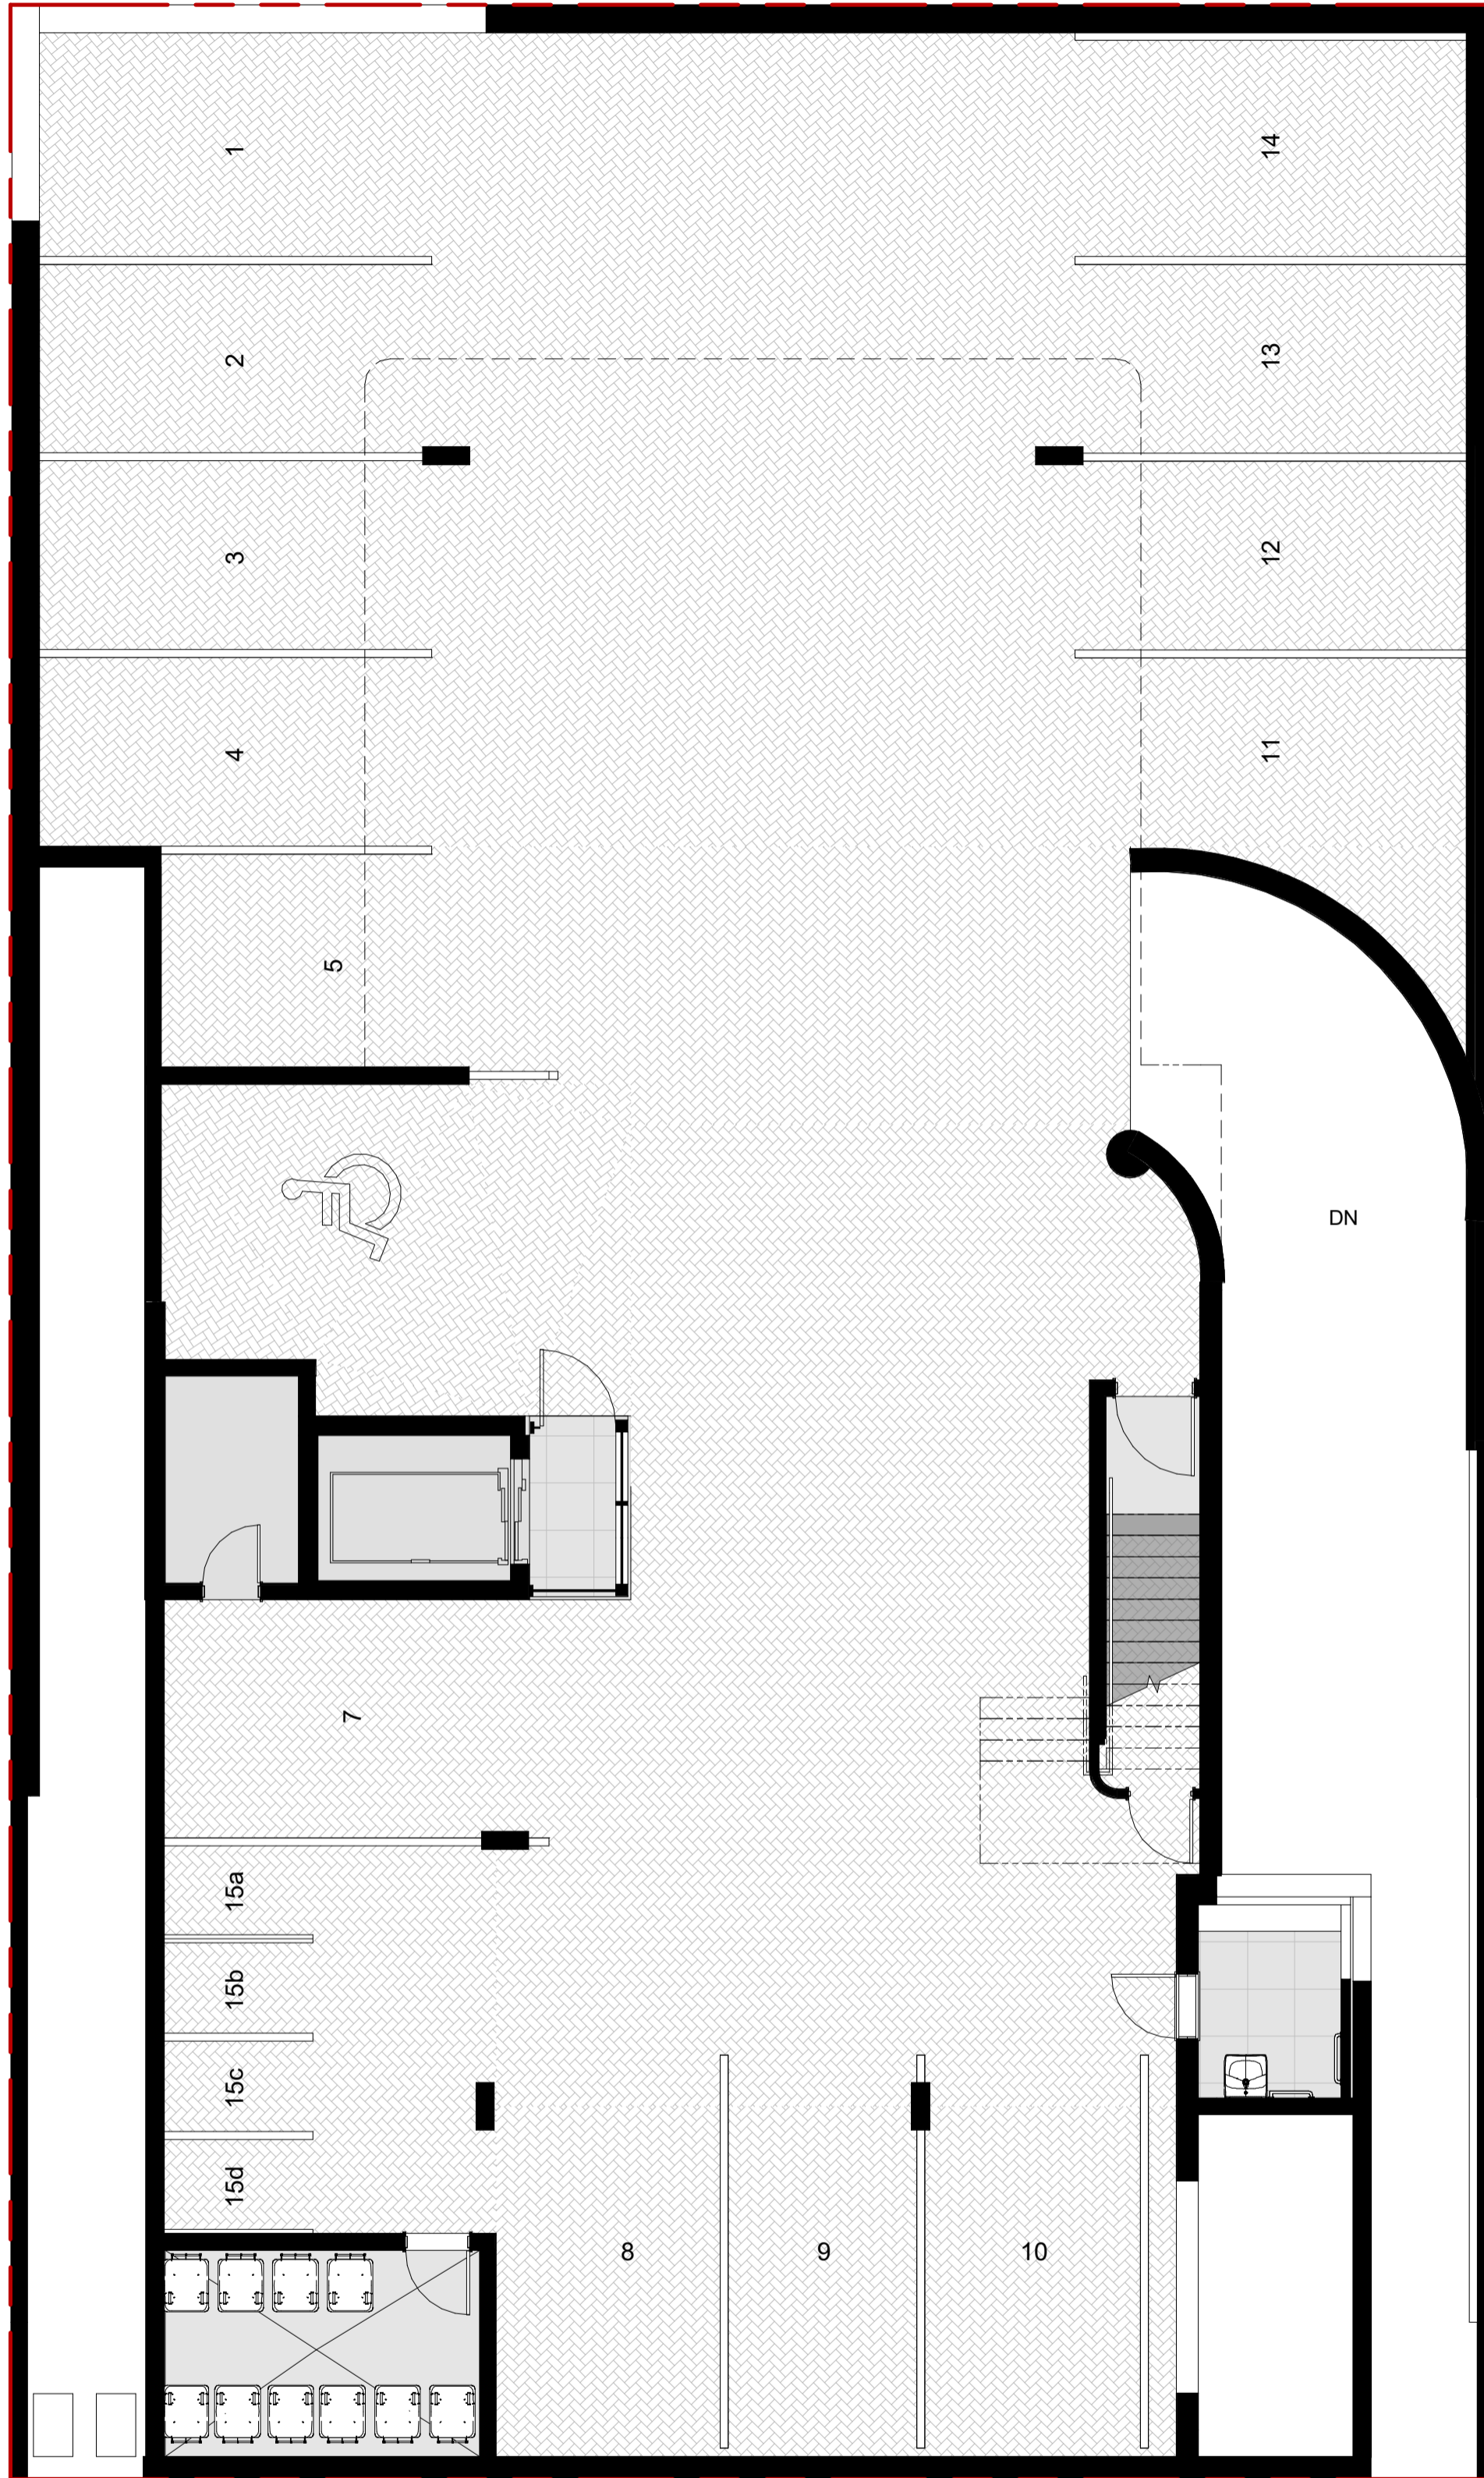

DAVENPORT ROAD
TABLE MOUNTAIN VIEWS

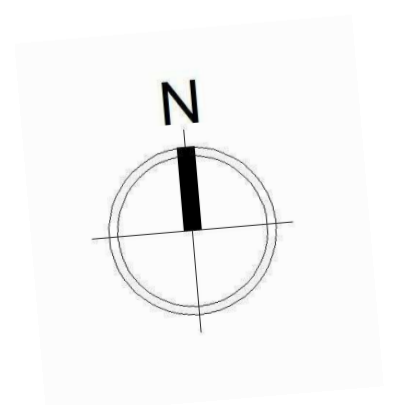

DRAWING: Basement Floor Plan

SCALE: 1 : 75


DRAWING NO: A(PR)000

REV: 3


PROJECT: 11 Davenport

BY: MIH

HORIZON
CAPITAL | RESIDENTIAL

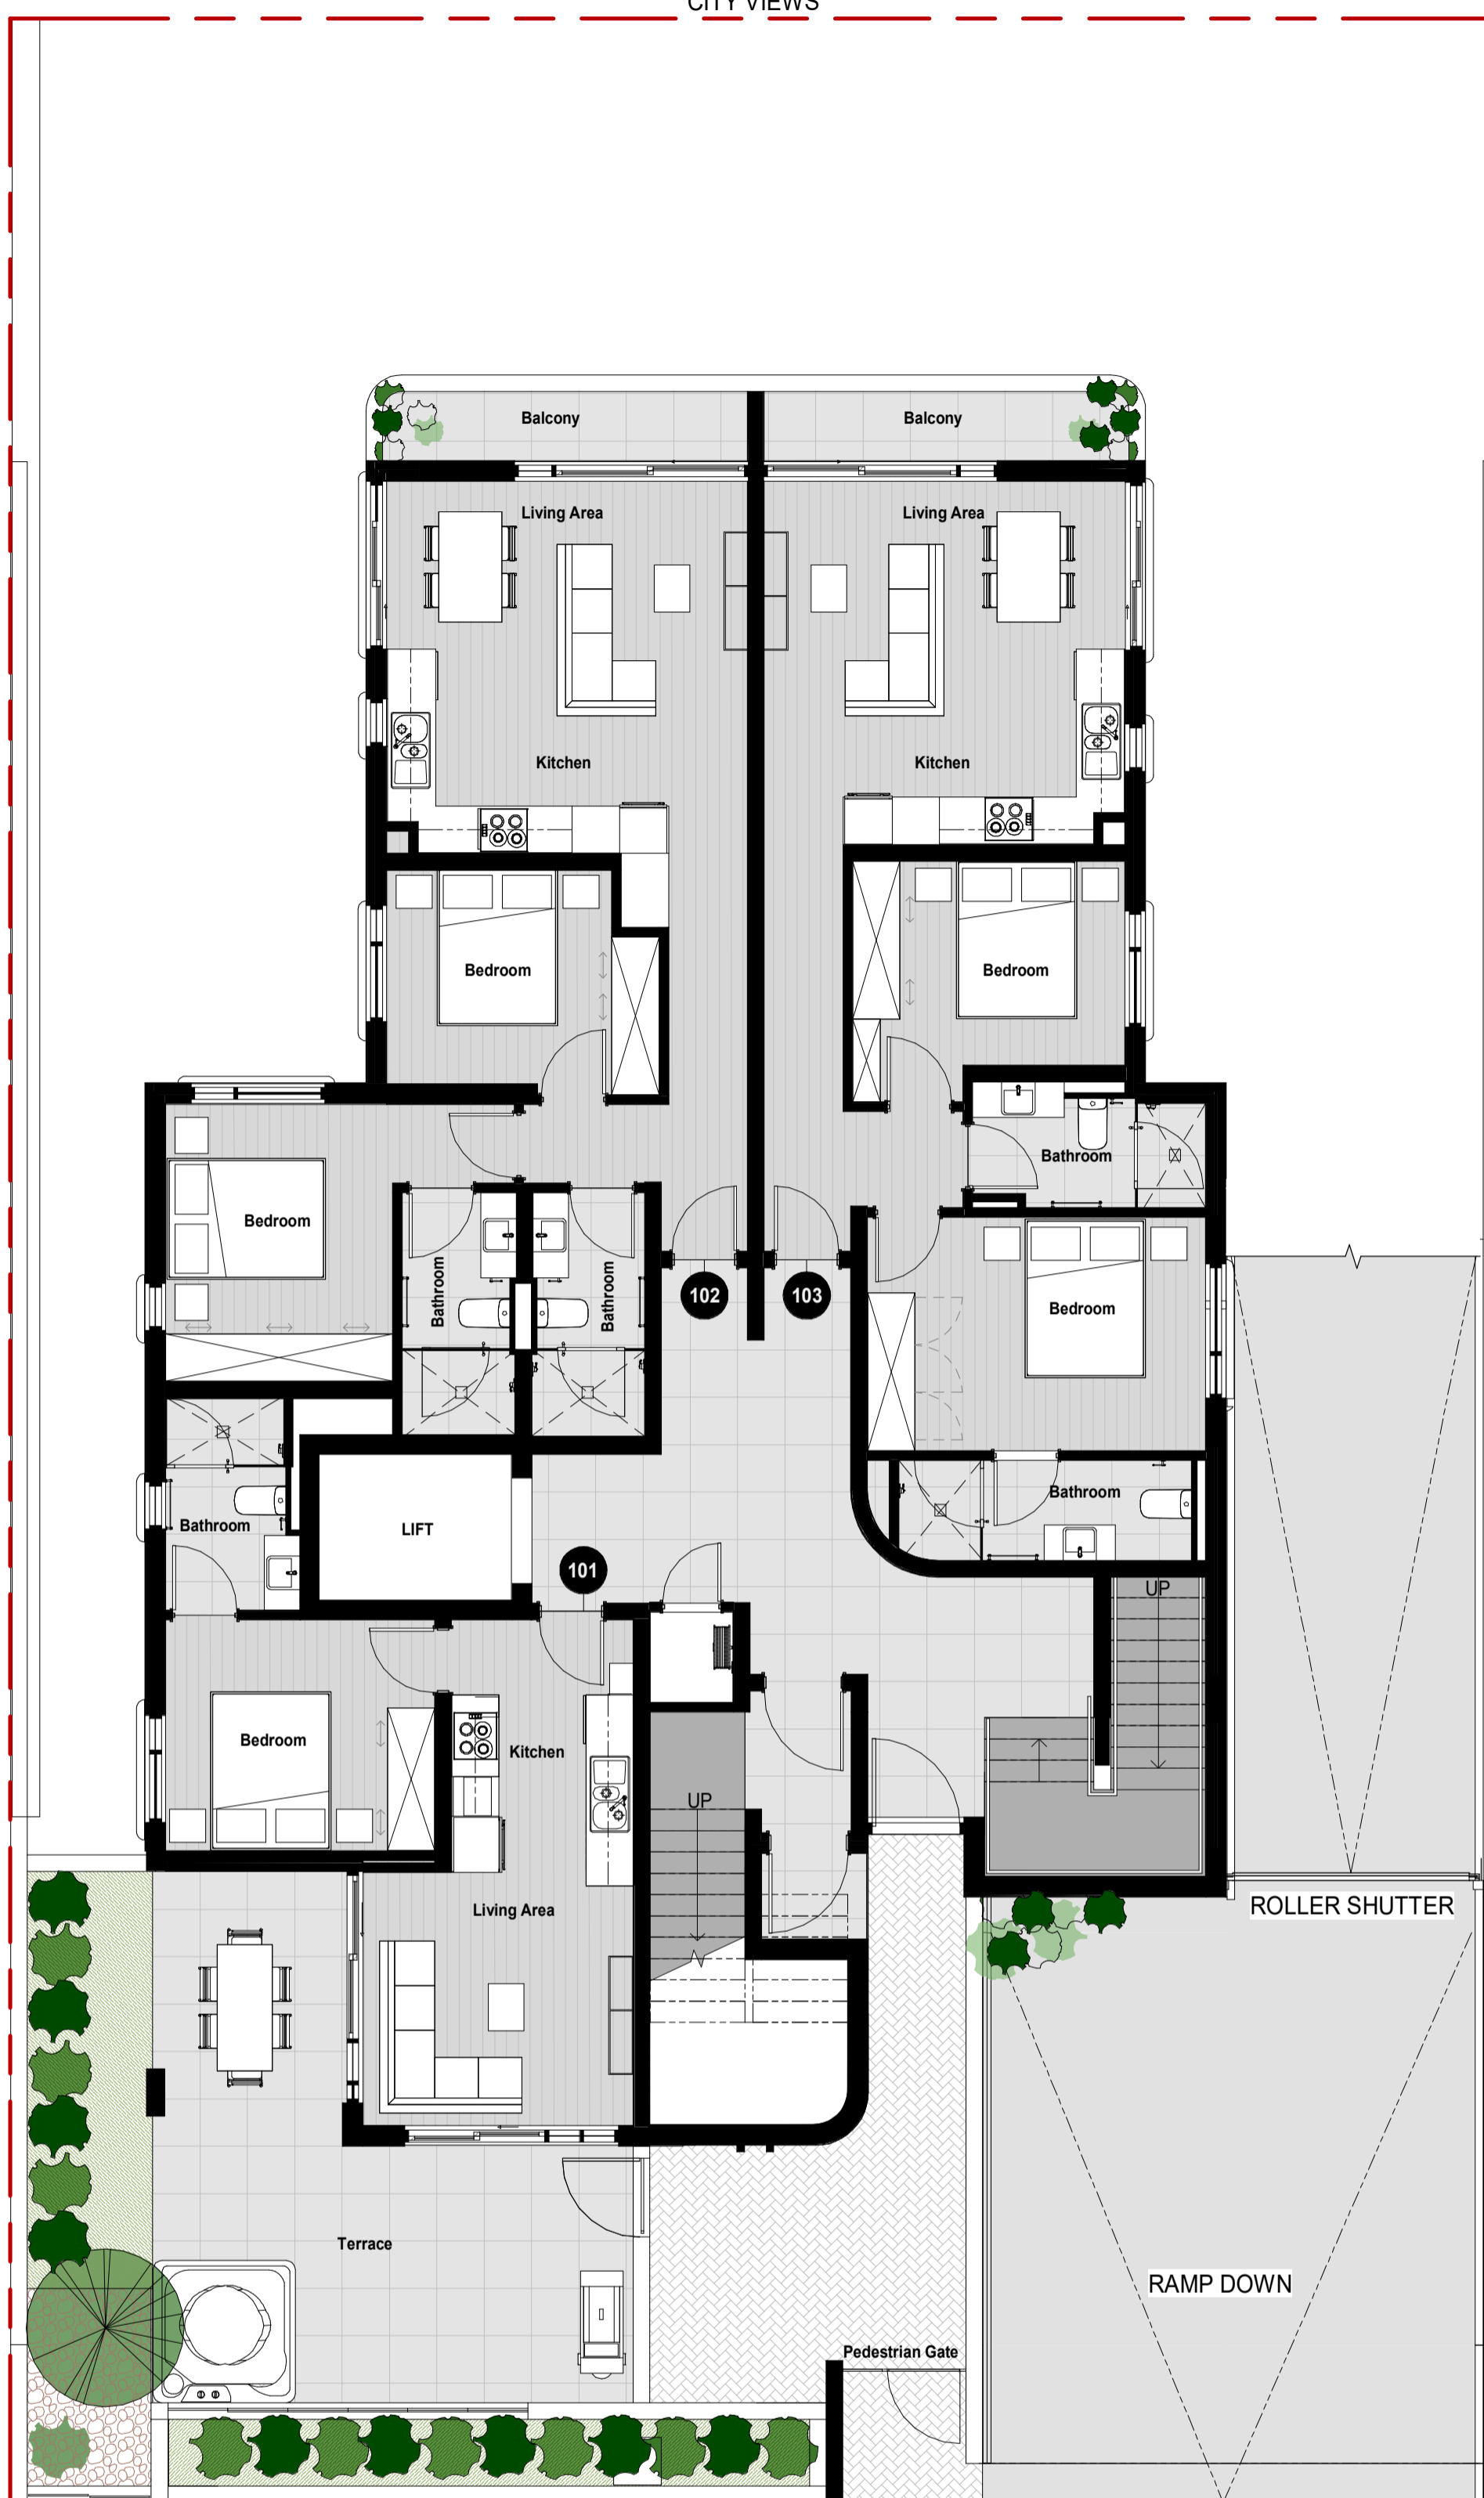

DAVENPORT ROAD
TABLE MOUNTAIN VIEWS

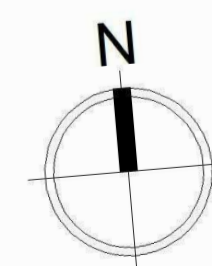

DRAWING: First Floor Plan


SCALE: 1 : 75

DRAWING NO: A(PR)001


REV: 3

PROJECT: 11 Davenport

BY: MIH

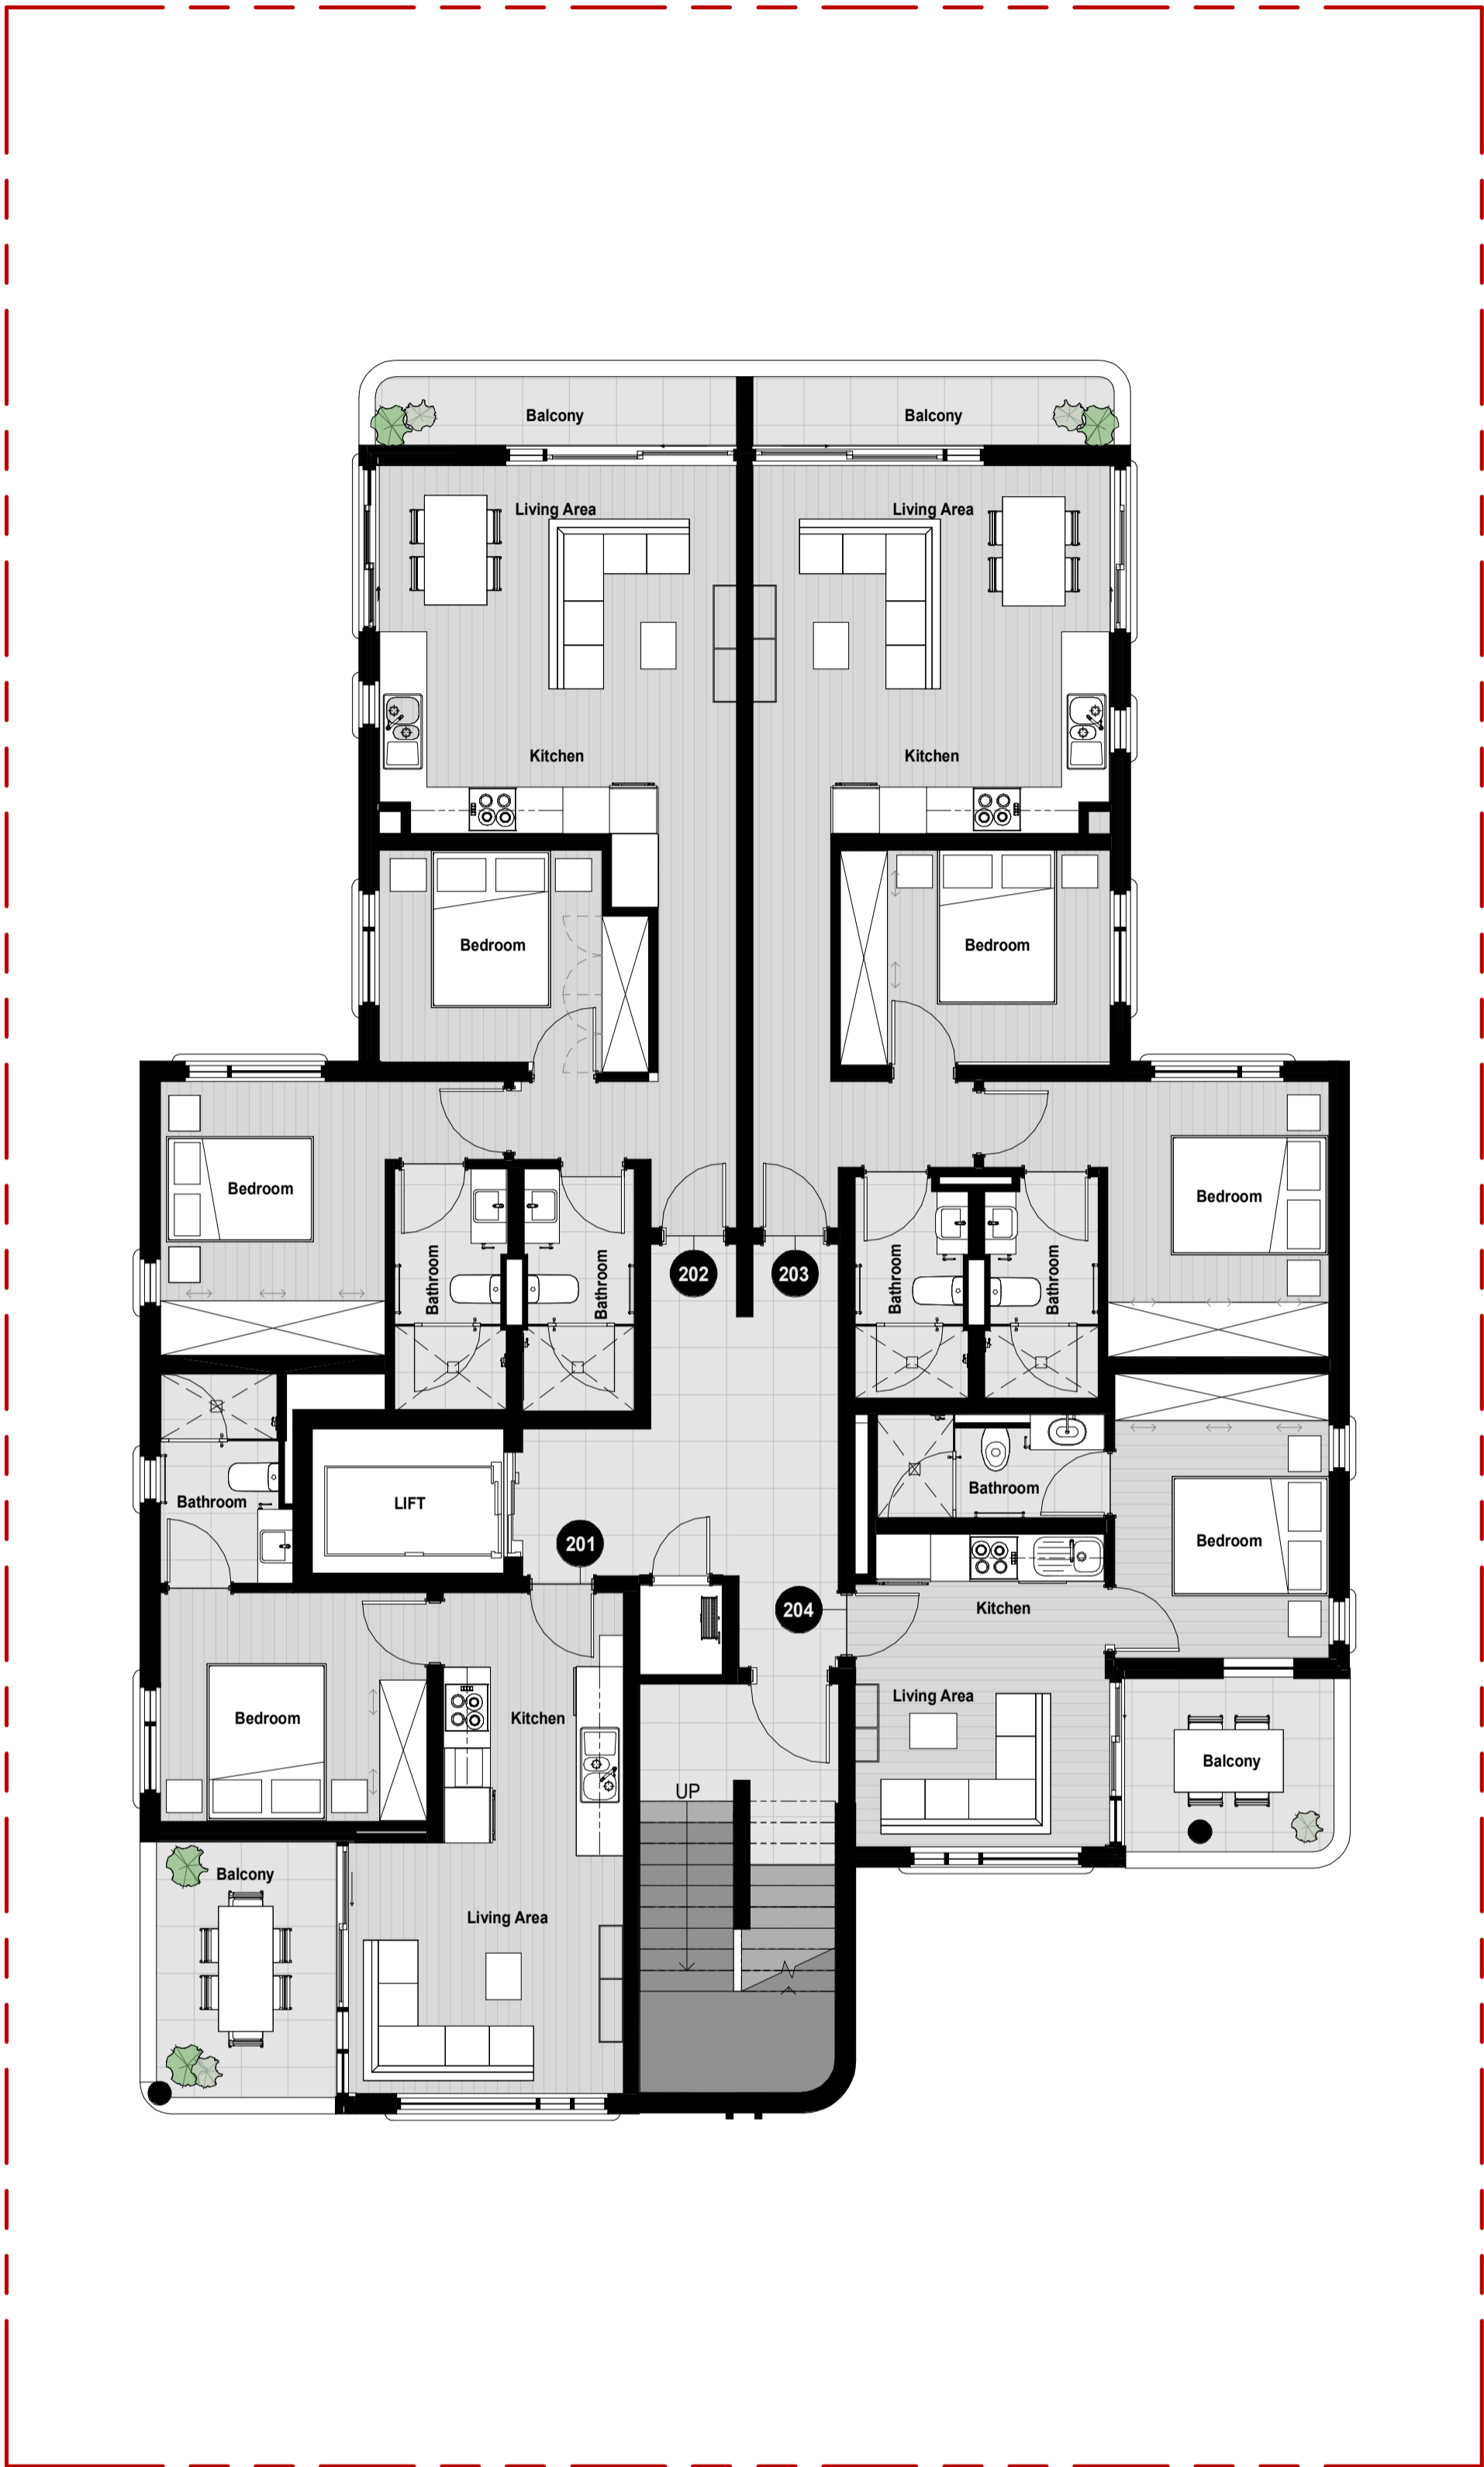

DAVENPORT ROAD
TABLE MOUNTAIN VIEWS

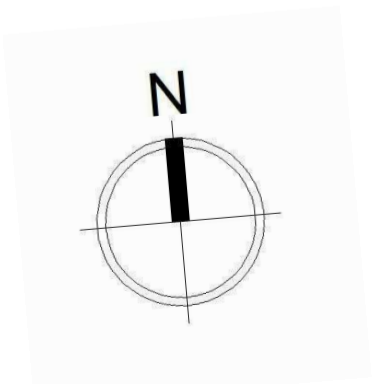

DRAWING: Second Floor Plan

SCALE: 1 : 75


DRAWING NO: A(PR)002

REV: 3


PROJECT: 11 Davenport

BY: MIH

CITY VIEWS

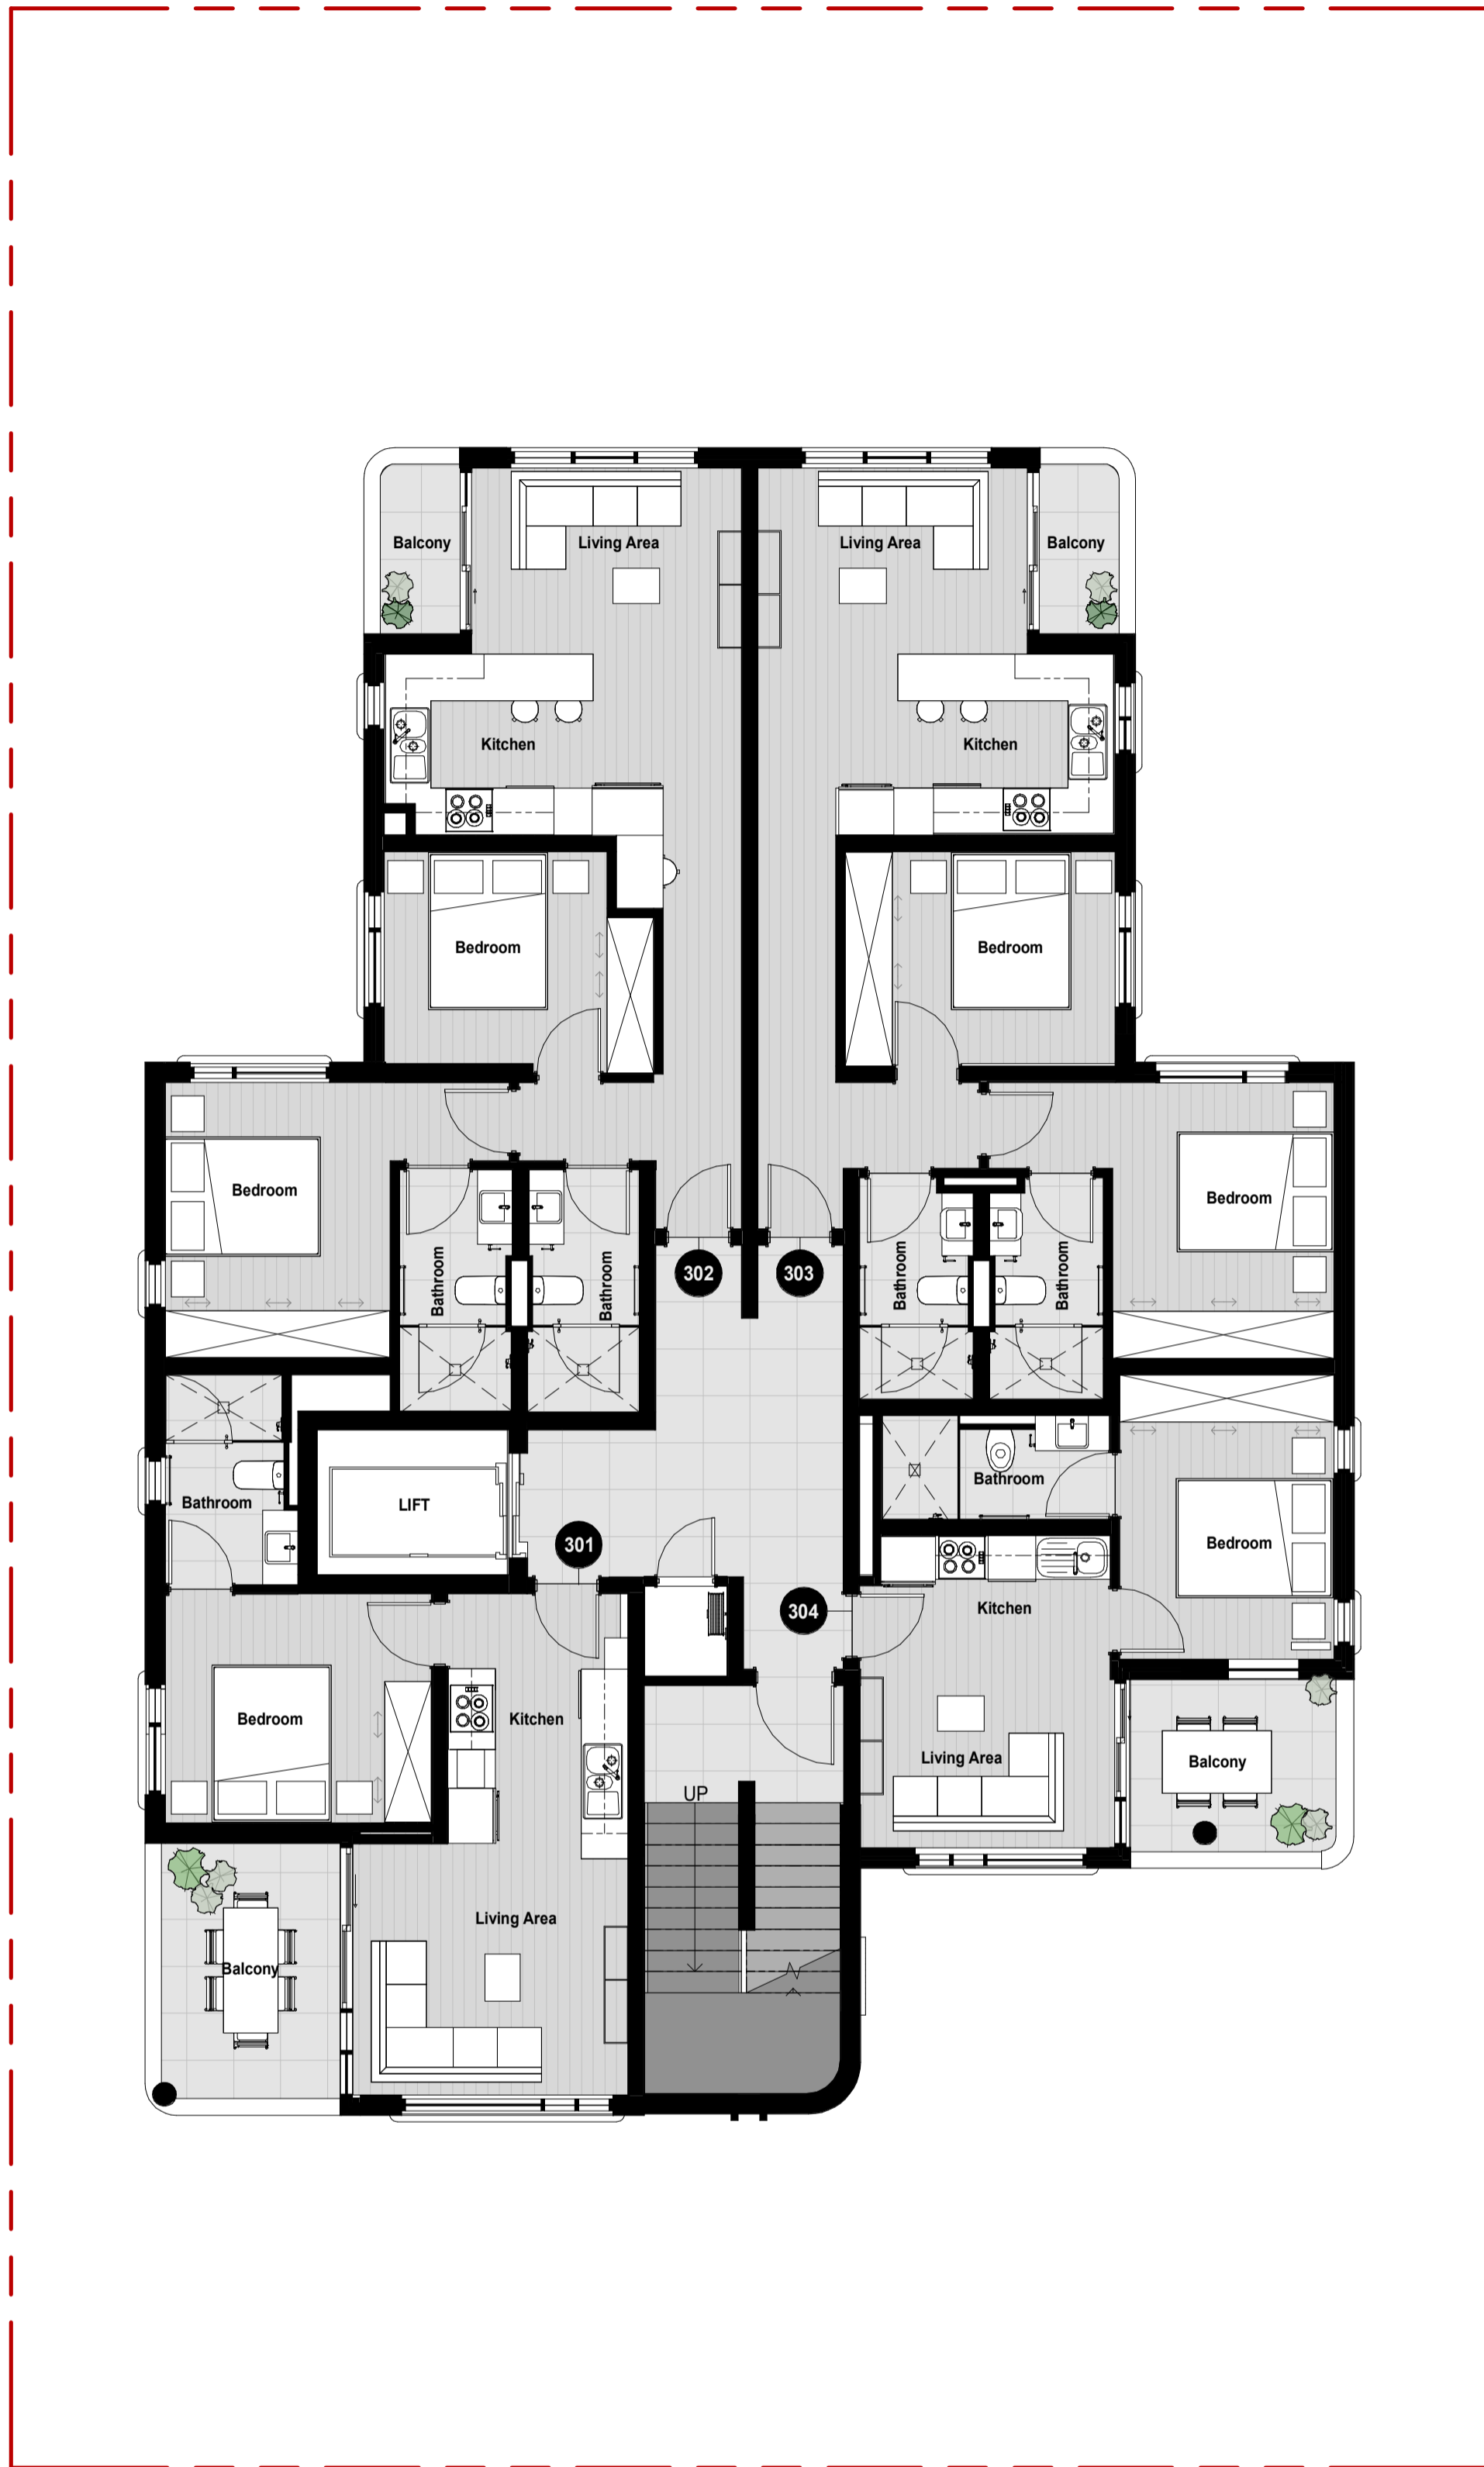

DAVENPORT ROAD
TABLE MOUNTAIN VIEWS

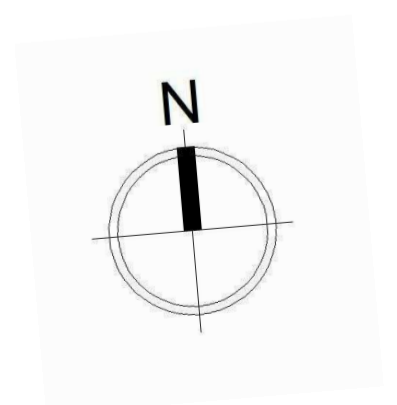

DRAWING: Third Floor Plan

SCALE: 1 : 75

DRAWING NO: A(PR)003


REV: 3

PROJECT: 11 Davenport


BY: MIH

HORIZON | RESIDENTIAL
CAPITAL

CITY VIEWS

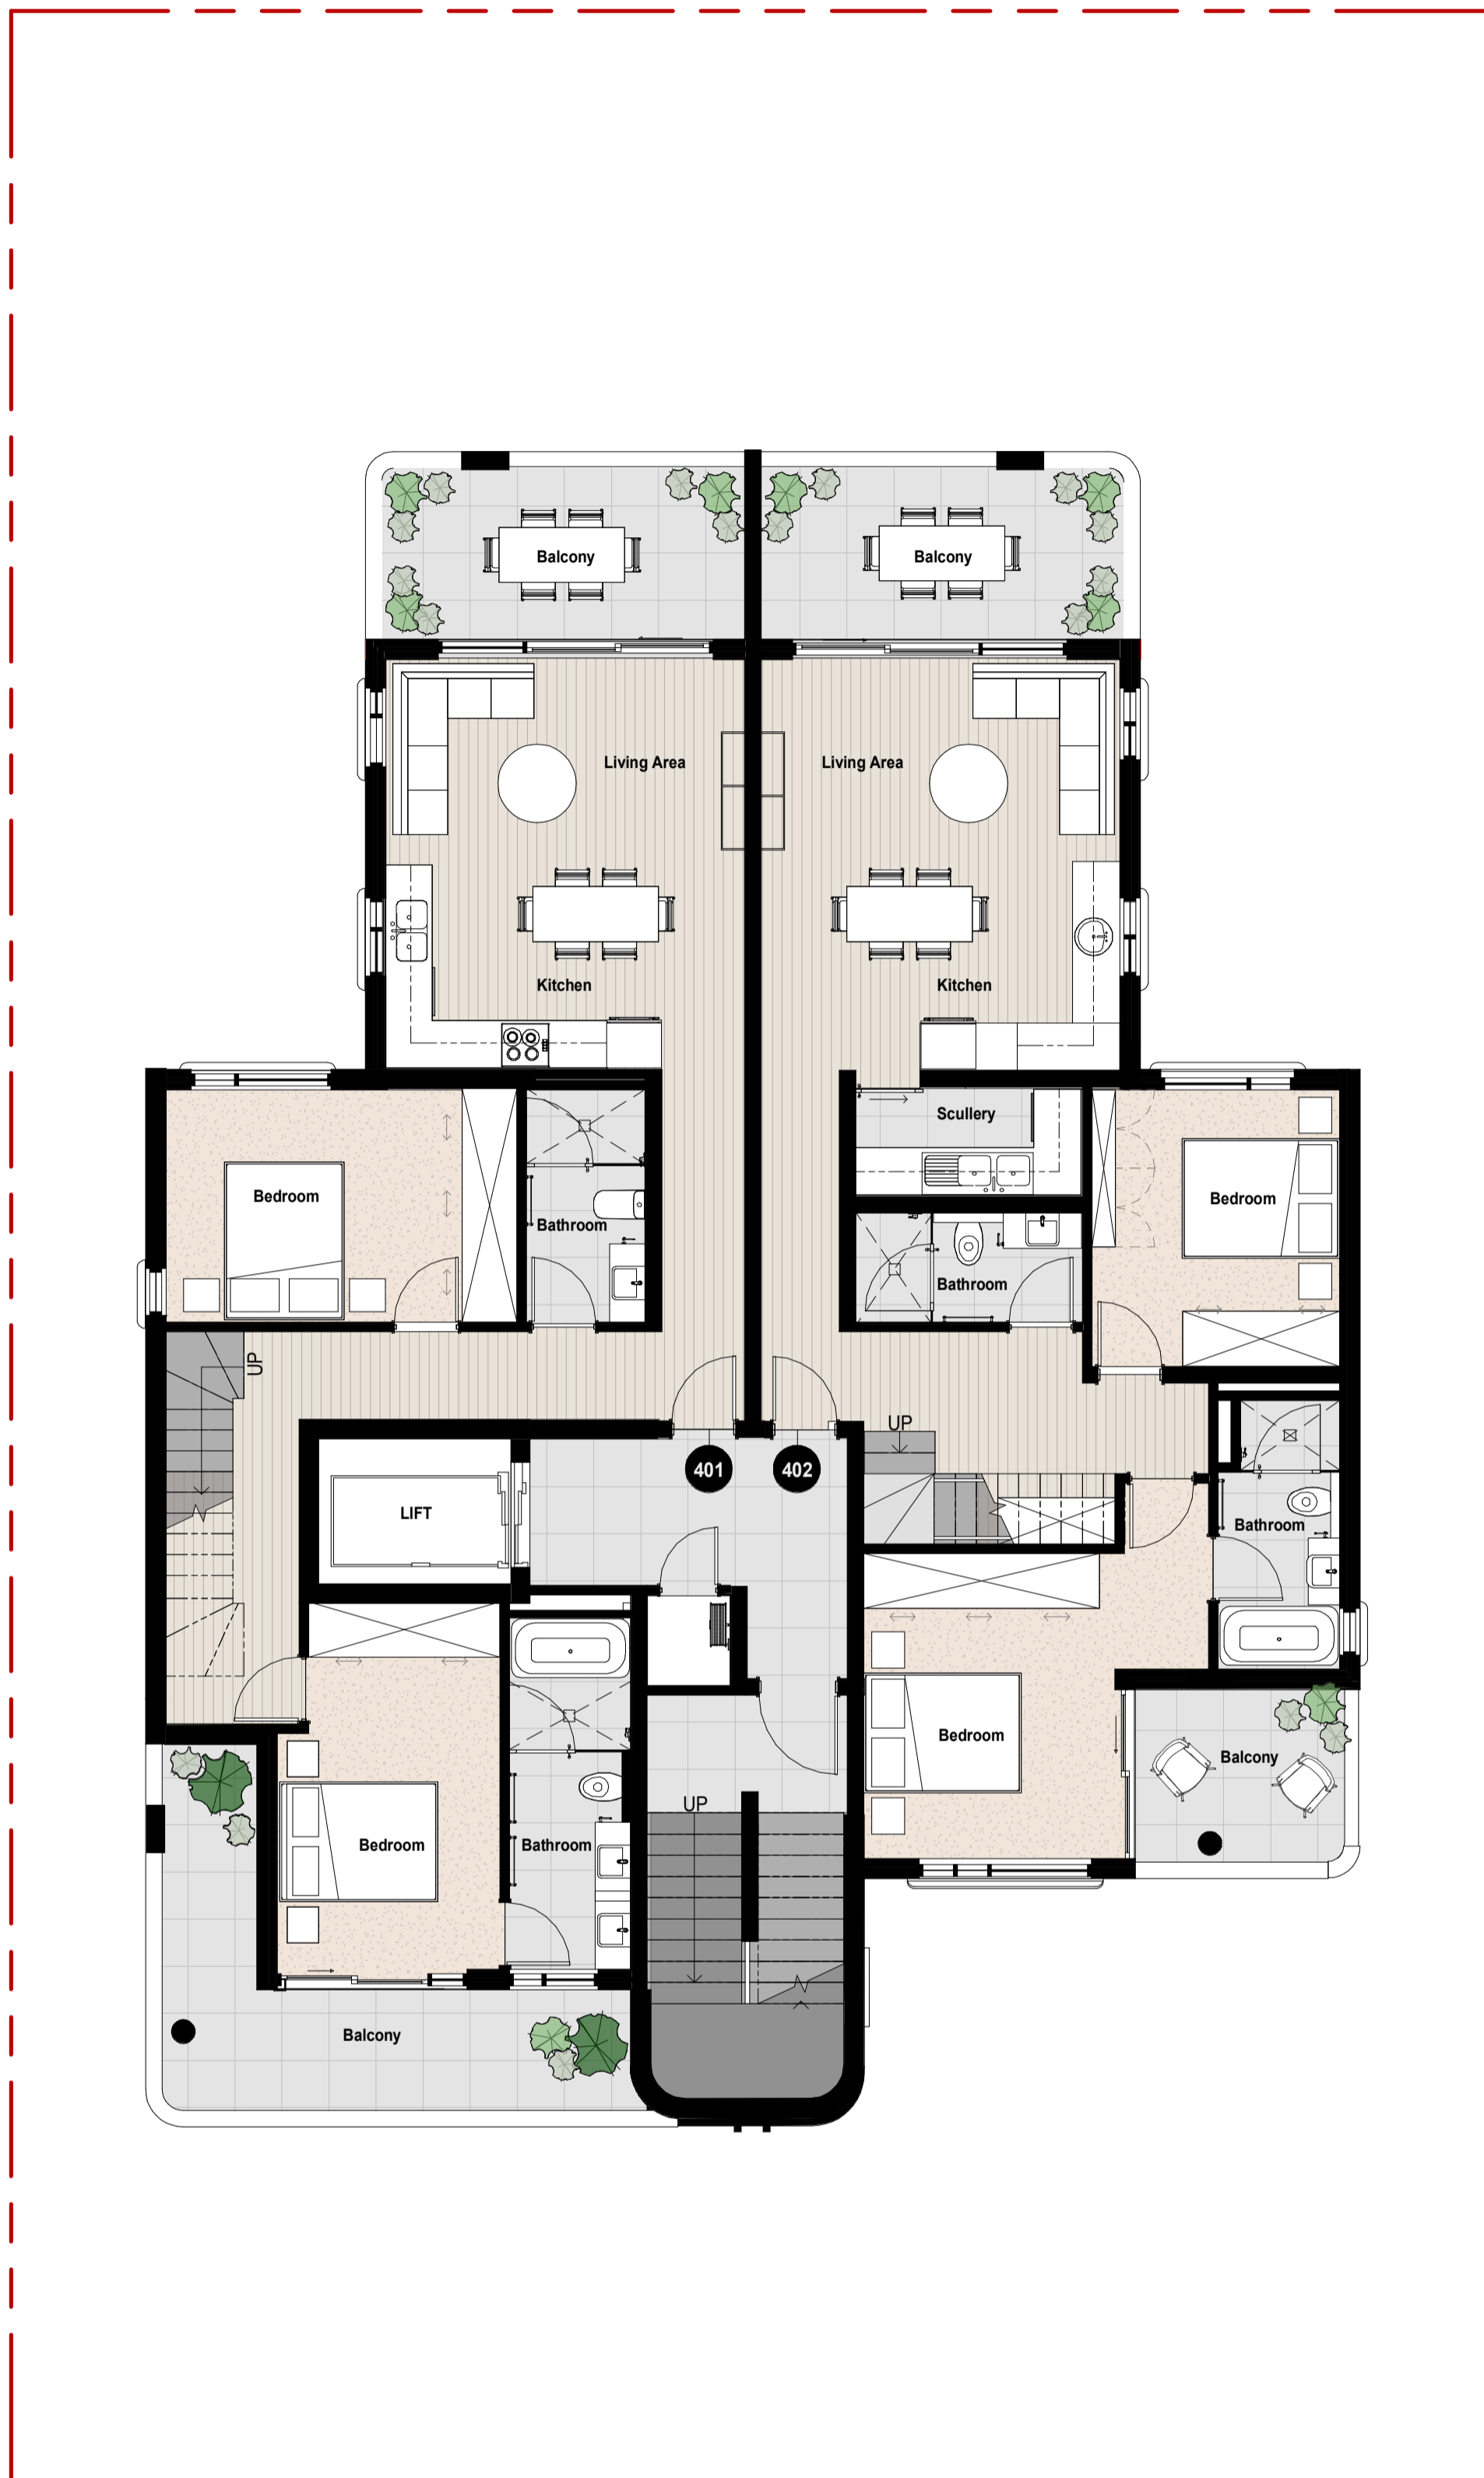

DAVENPORT ROAD
TABLE MOUNTAIN VIEWS

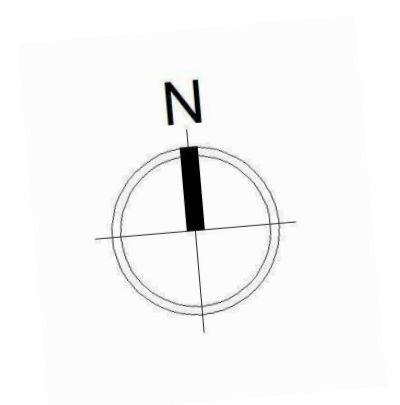

DRAWING: Fourth Floor Plan

SCALE: 1 : 75

DRAWING NO: A(PR)004


REV: 3

PROJECT: 11 Davenport


BY: MIH

HORIZON | RESIDENTIAL
CAPITAL

CITY VIEWS

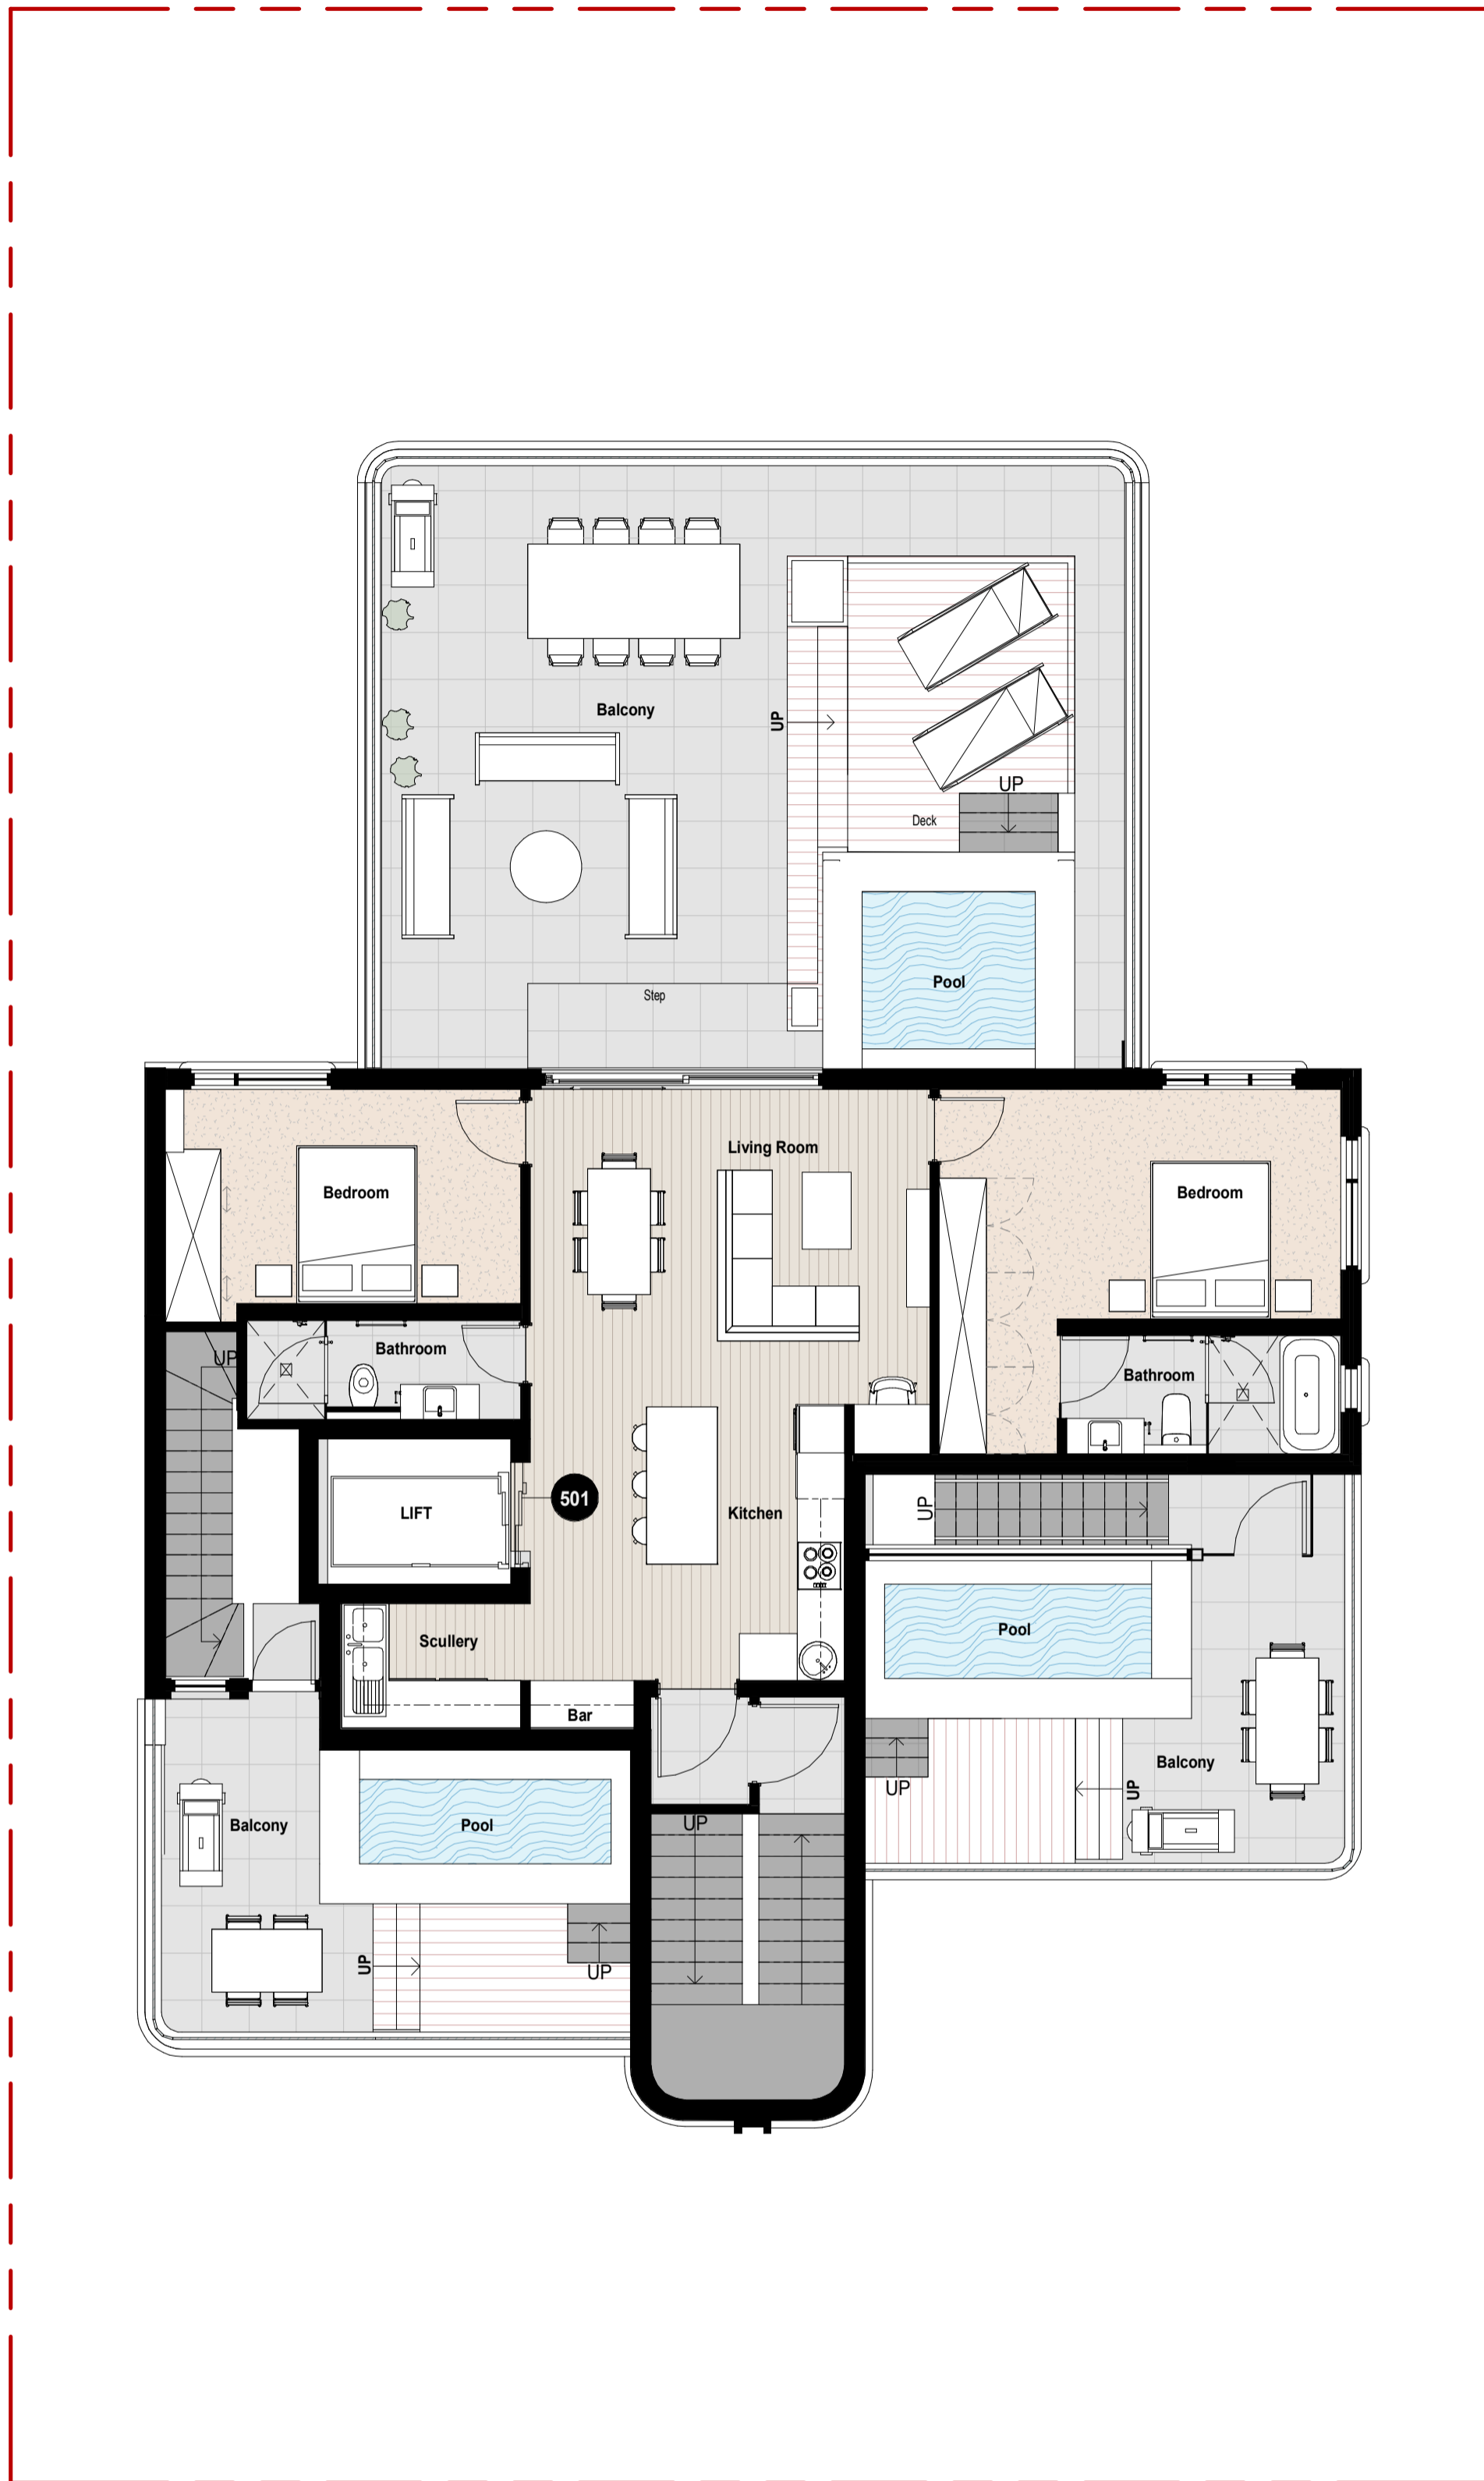

DAVENPORT ROAD
TABLE MOUNTAIN VIEWS

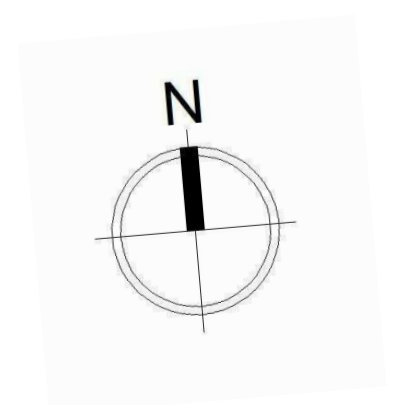

DRAWING: Fifth Floor Plan

SCALE: 1 : 75

DRAWING NO: A(PR)005

REV: 3

PROJECT: 11 Davenport

BY: MIH

HORIZON | RESIDENTIAL
CAPITAL



DRAWING:	Annex North & South Elevations	SCALE:	1 : 100
DRAWING NO:	A(PR)100	REV:	3
PROJECT:	11 Davenport	BY:	MIH

HORIZON | RESIDENTIAL
CAPITAL



DRAWING: Annex East & West Elevations

SCALE: 1 : 100


DRAWING NO: A(PR)101

REV: 3

PROJECT: 11 Davenport

BY: MIH

HORIZON | RESIDENTIAL
CAPITAL

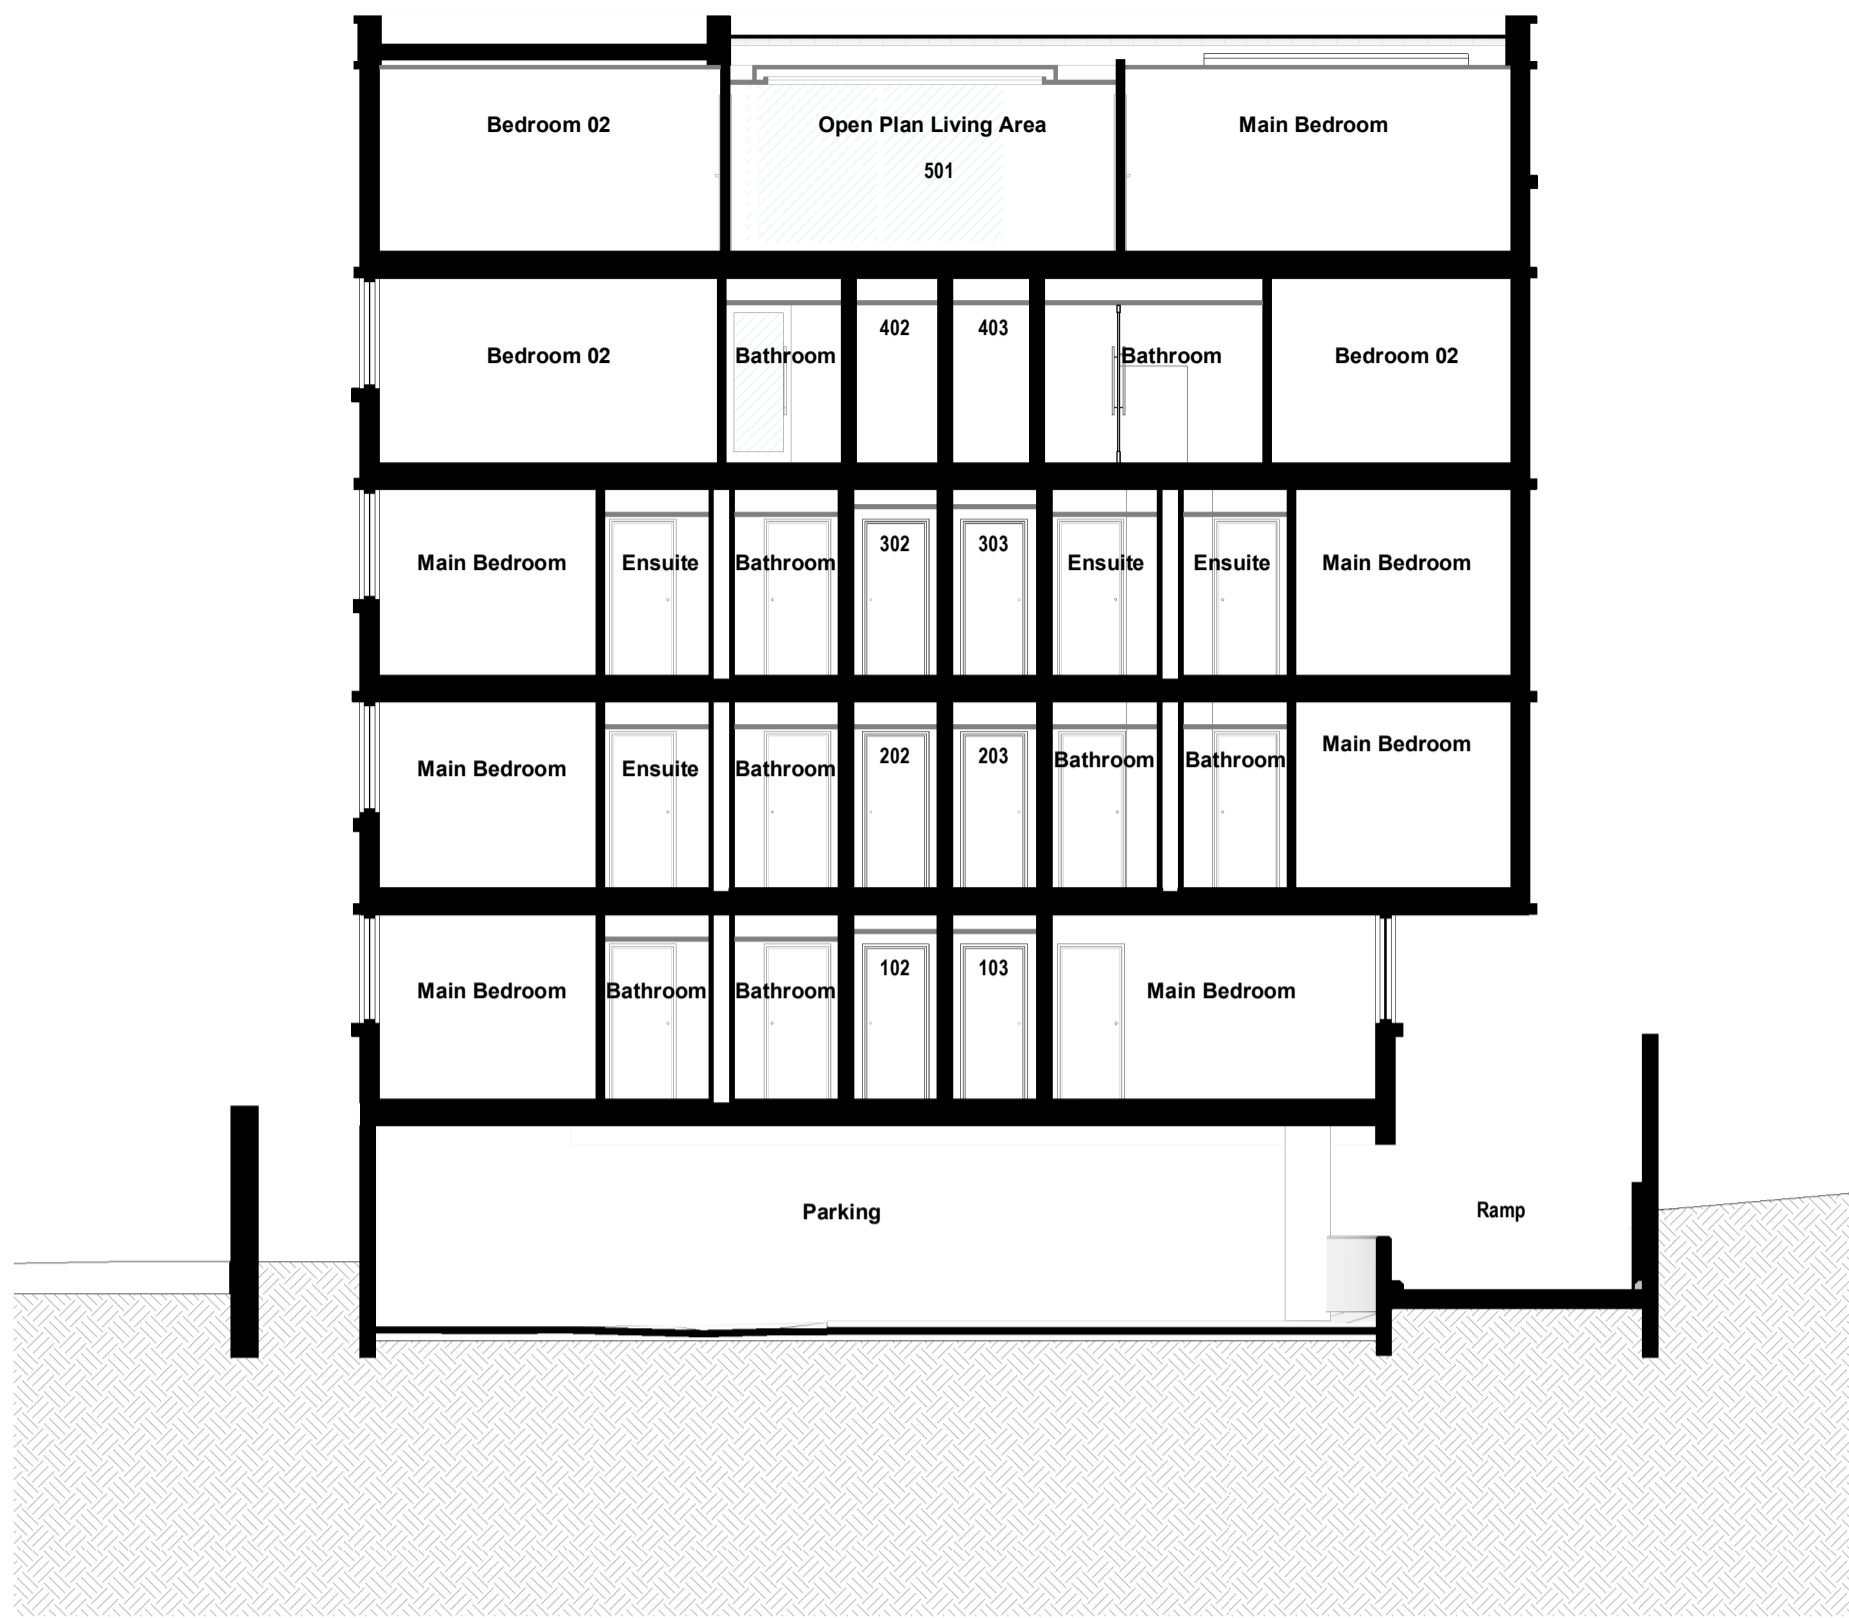

2 ANNEX Section 2
1 : 100



1 ANNEX Section 1
1 : 100

DRAWING: Annex Building Sections

SCALE: 1 : 100


DRAWING NO: A(PR)102

REV: 3

PROJECT: 11 Davenport



BY: MIH

HORIZON | RESIDENTIAL
CAPITAL

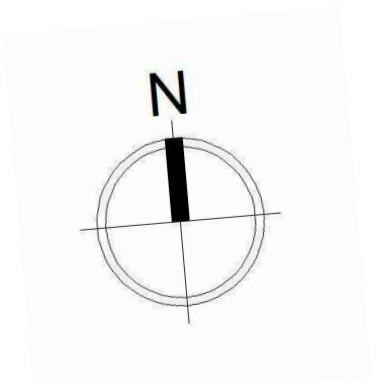


DRAWING:	Unit 401	SCALE:	1 : 75
DRAWING NO:	A(PR)401	REV:	2
PROJECT:	11 Davenport	BY:	MIH

HORIZON | RESIDENTIAL
CAPITAL

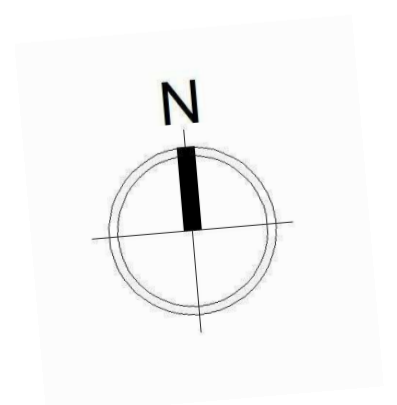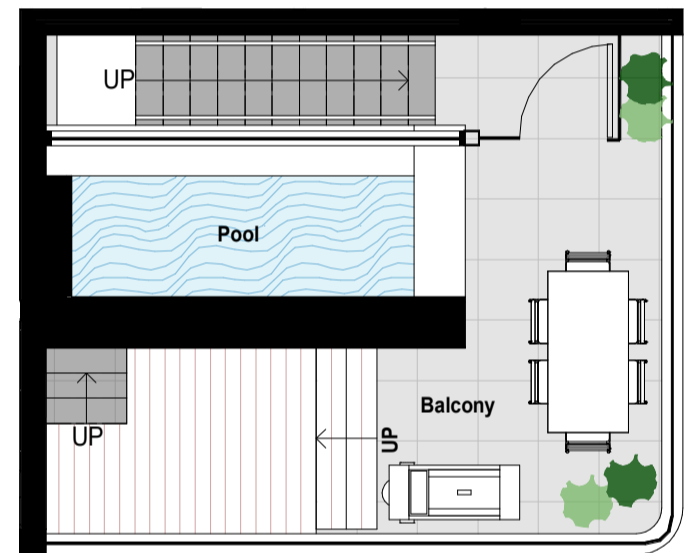

DRAWING:	Unit 402	SCALE:	1 : 75
DRAWING NO:	A(PR)402	REV:	2
PROJECT:	11 Davenport	BY:	MIH

HORIZON | RESIDENTIAL
CAPITAL

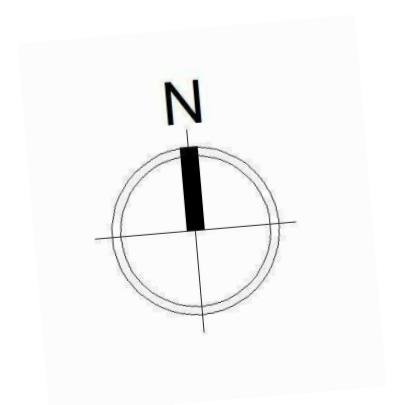

DRAWING: Unit 501

SCALE: 1 : 75

DRAWING NO: A(PR)501

REV: 2

PROJECT: 11 Davenport

BY: MIH

HORIZON | RESIDENTIAL
CAPITAL